




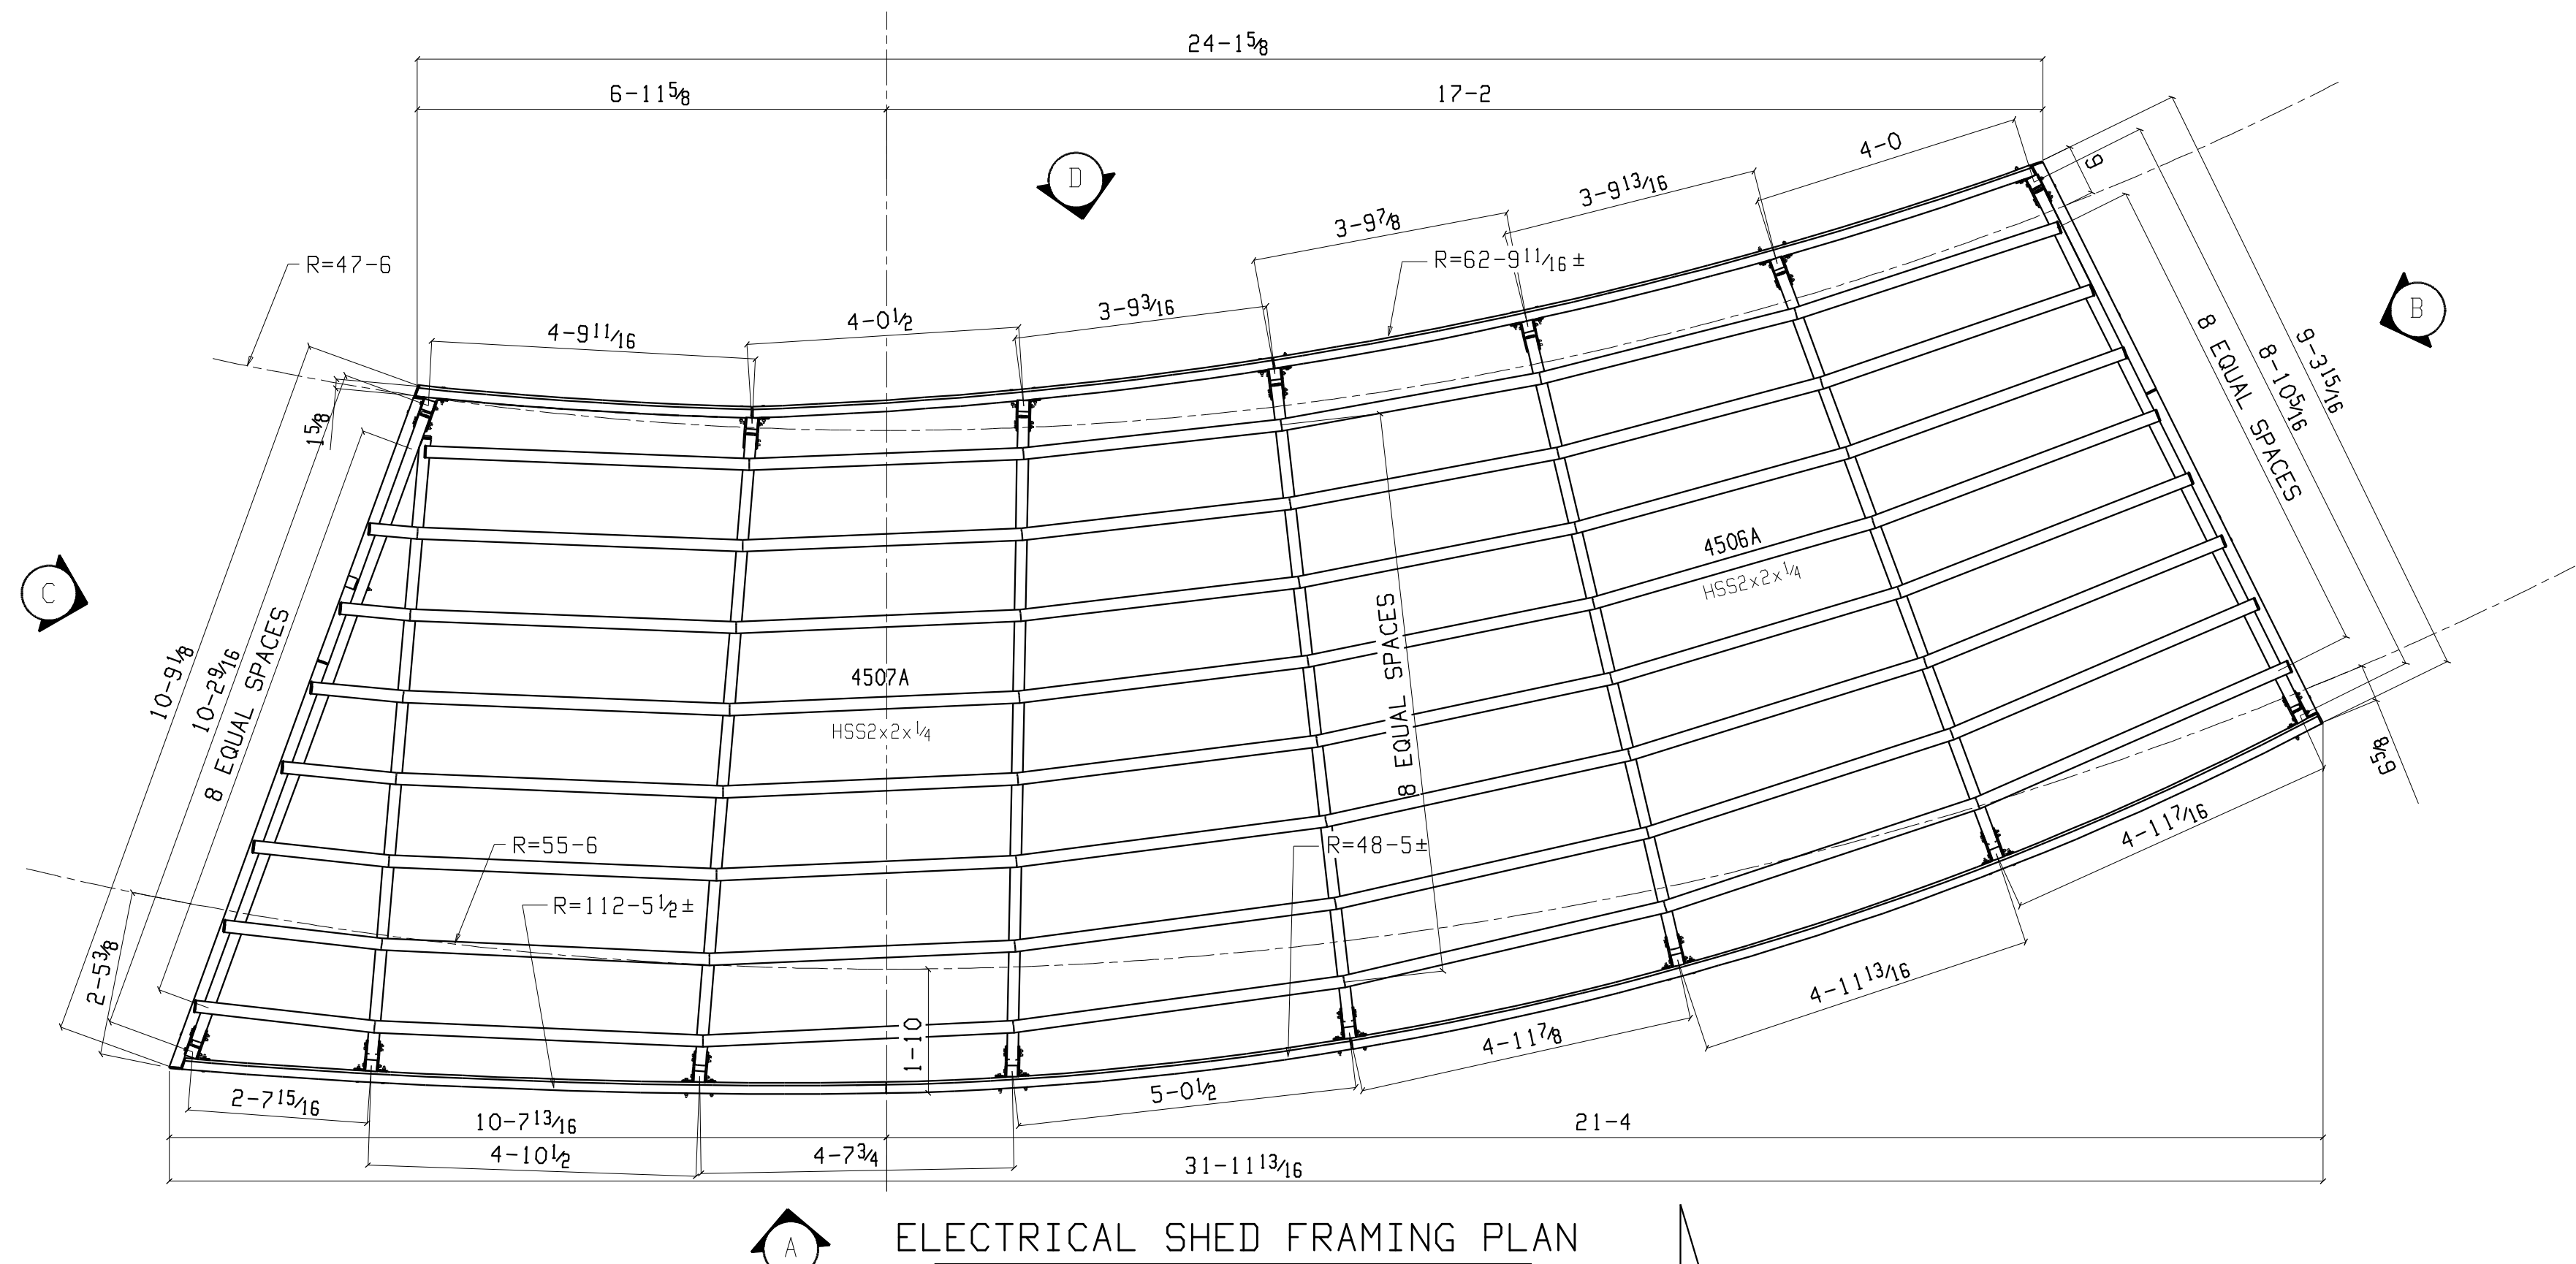


ELECTRICAL SHED FRAMING PLAN

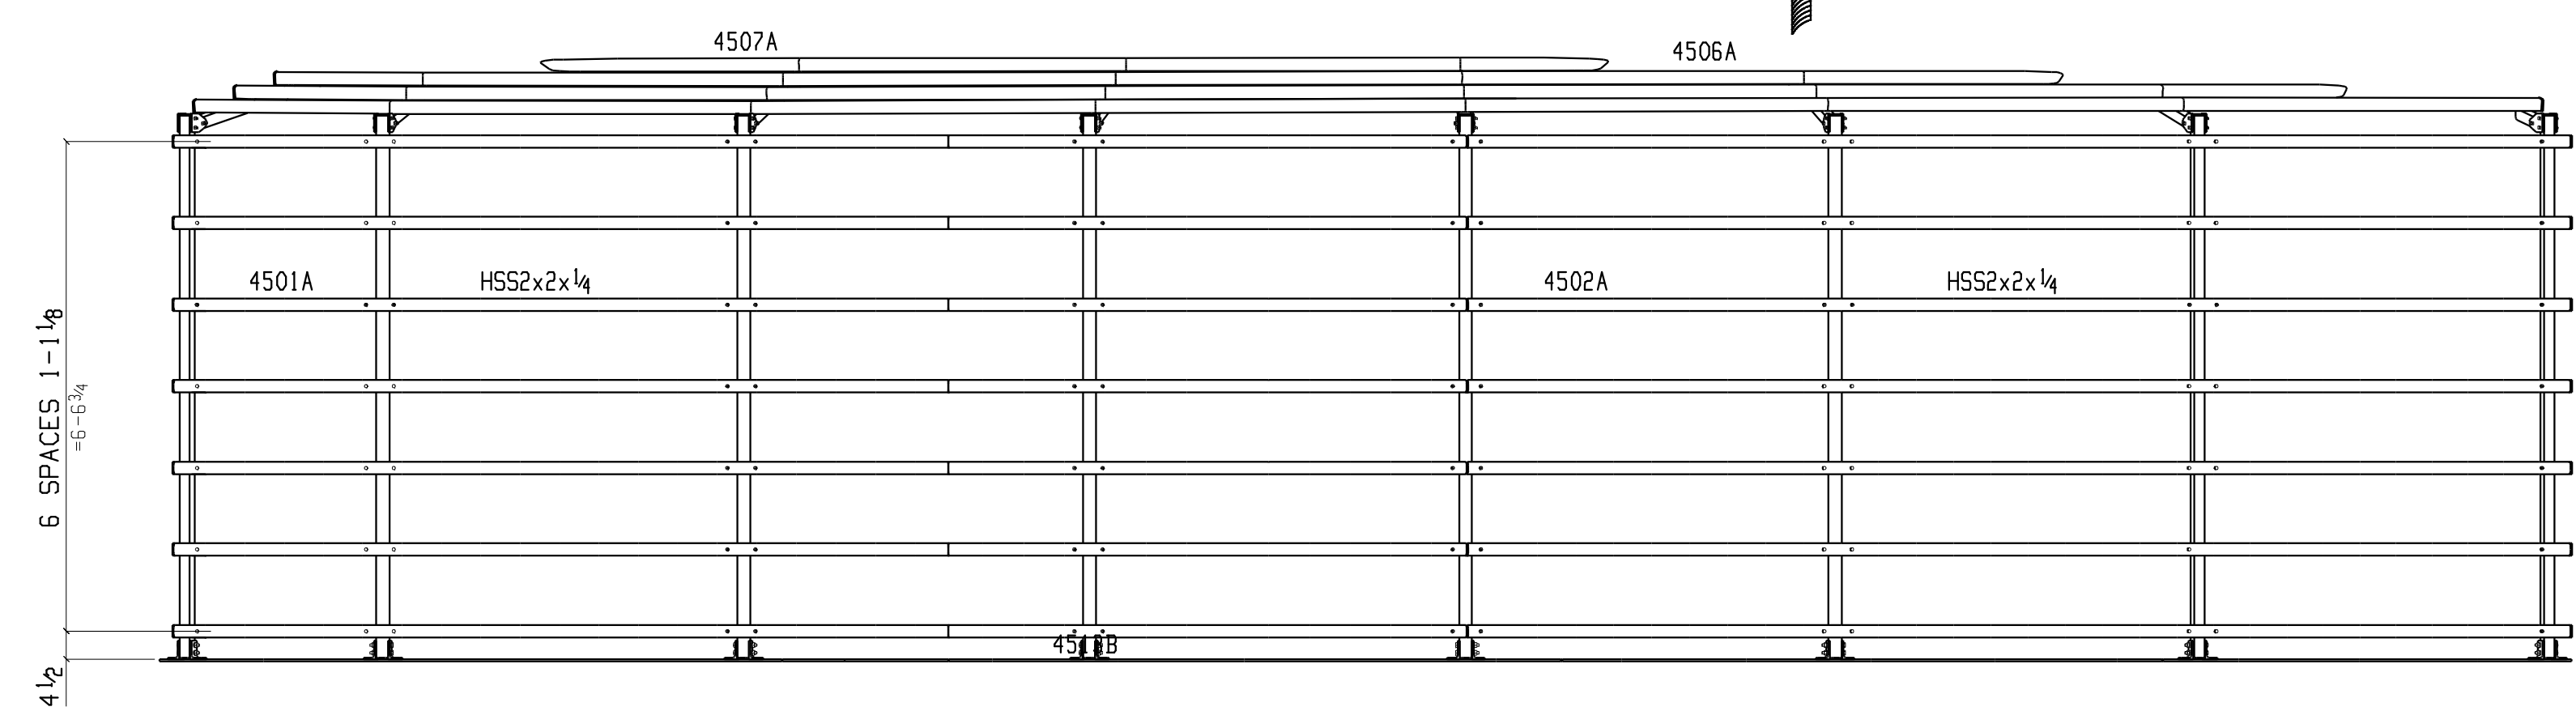


ELECTRICAL SHED ELEVATION 'A'

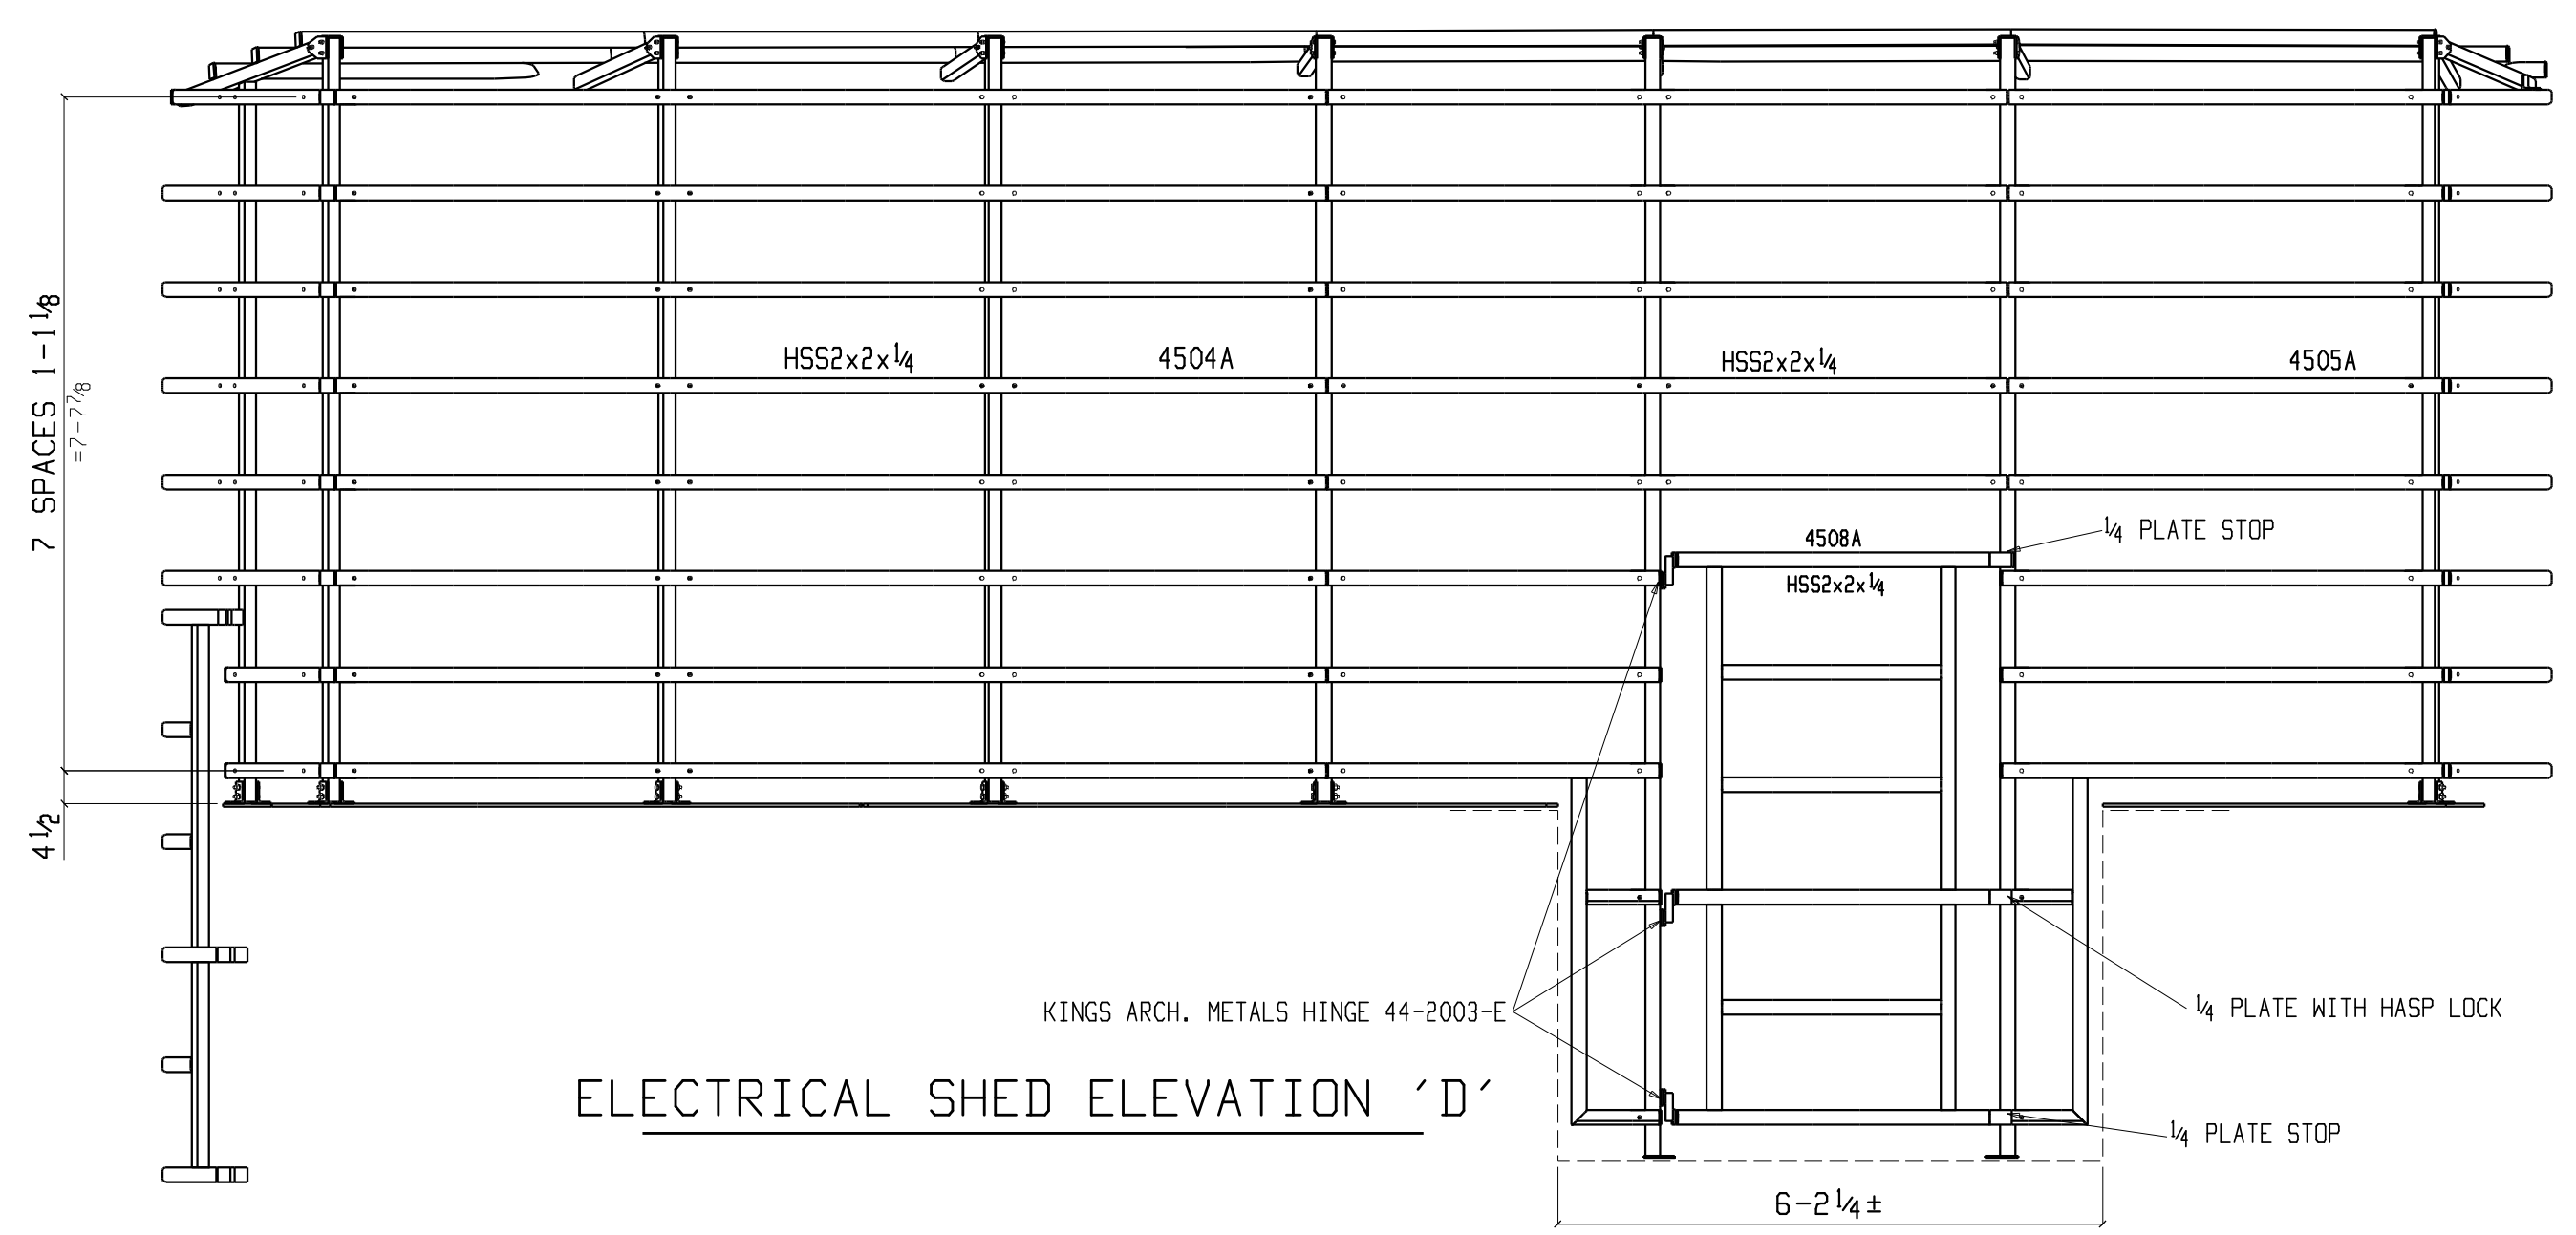

ELECTRICAL SHED ELEVATION 'D'

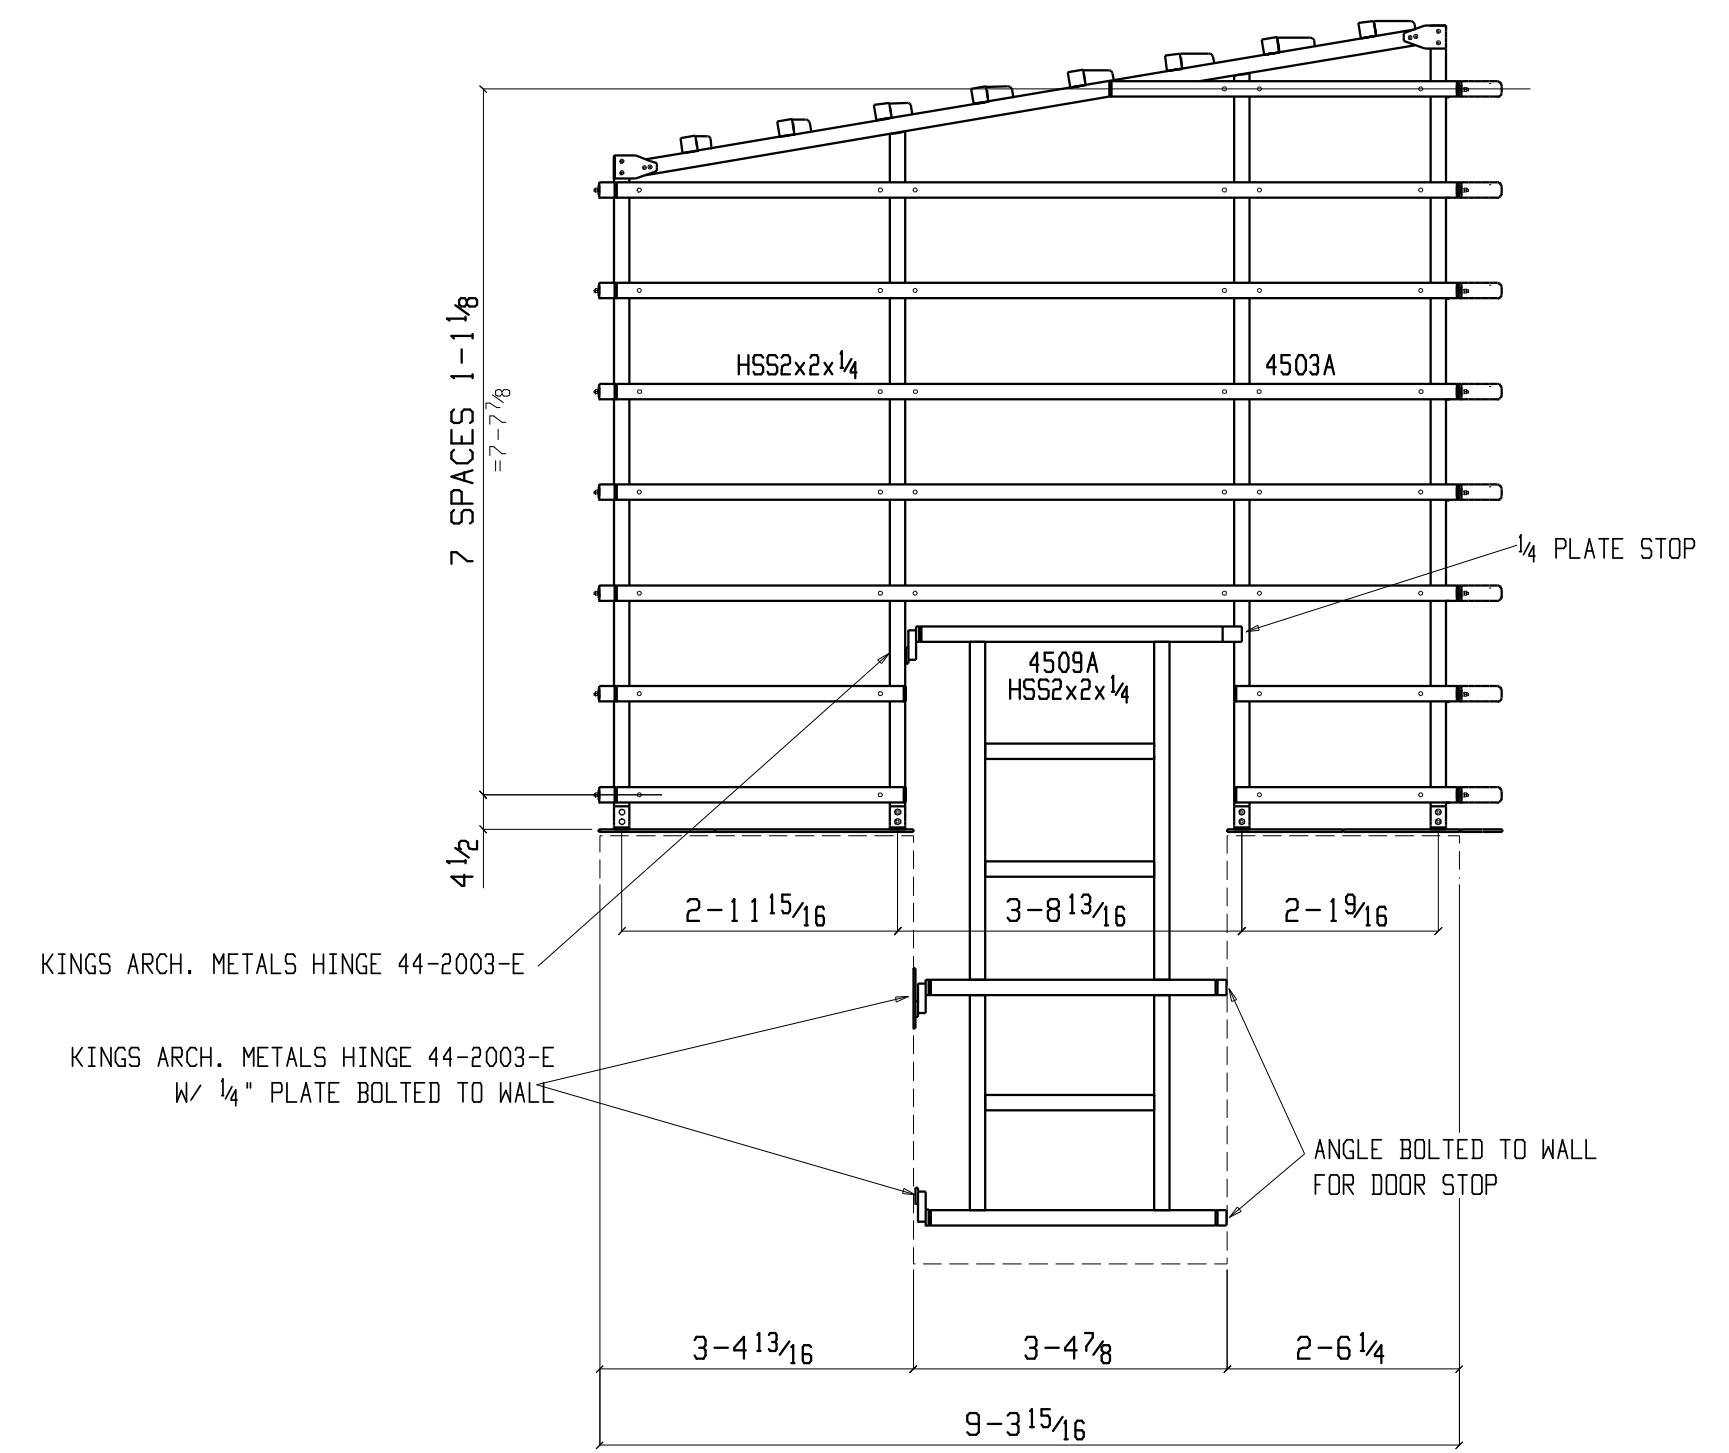

ELECTRICAL SHED ELEVATION 'B'

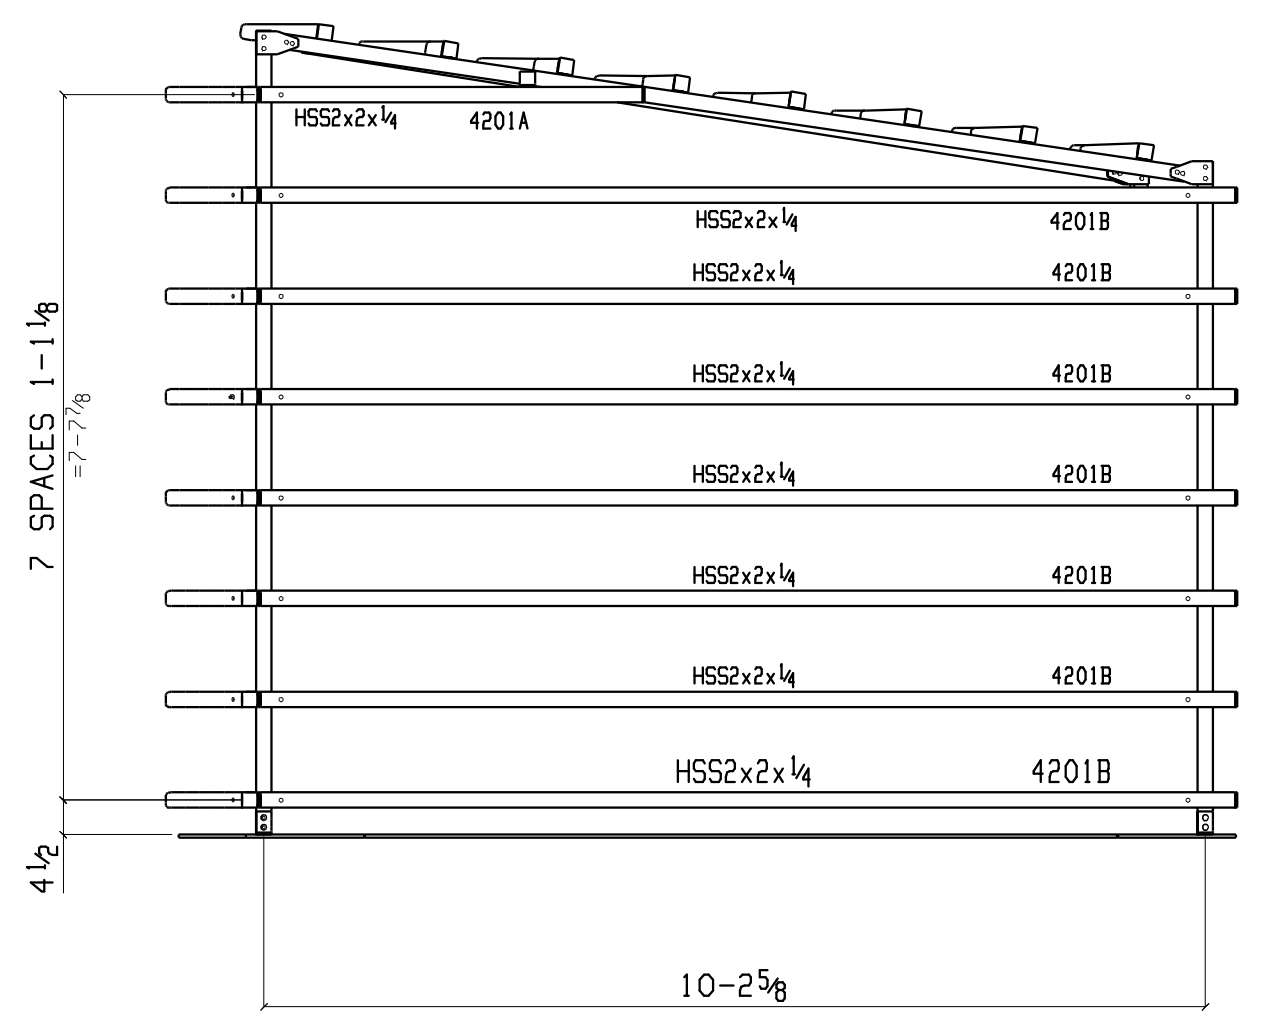

ELECTRICAL SHED ELEVATION 'C'

ORANGE COUNTY IRONWORKS LLC									
36 MAYBROOK ROAD MONTGOMERY N.Y. 12549									
845-769-3000									
PRINT RECORD			STRUCTURE CONEY ISLAND STEEPLCHASE						
QUANTITY	DATE	COPY	LOCATION BROOKLYN, NEW YORK						
			CONTRACTOR HUNTER ROBERTS CONSTRUCTION GROUP						
			OWNER CITY OF NEW YORK PARKS & RECREATION						
Conns	A36	Unless Noted	ENG. OR ARCH'T ROCKWELLGROUP						
Holes	13/16	Unless Noted	REV	DATE	DESCRIPTION	PROJ NO.	SHEET NO.		
Surf.Pre			1	03-22-12	RELEASED FOR APPROVAL	11101	4E1		
Paint			2	11-01-12	RELEASED FOR FIELD				
Made	JPT	Date 12-15-11	3						
Chk'd	JLD	Date 03-08-12	4						