
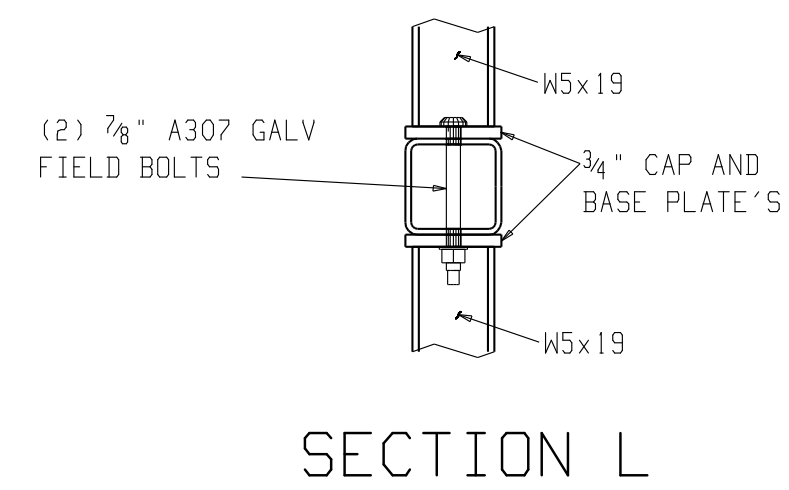
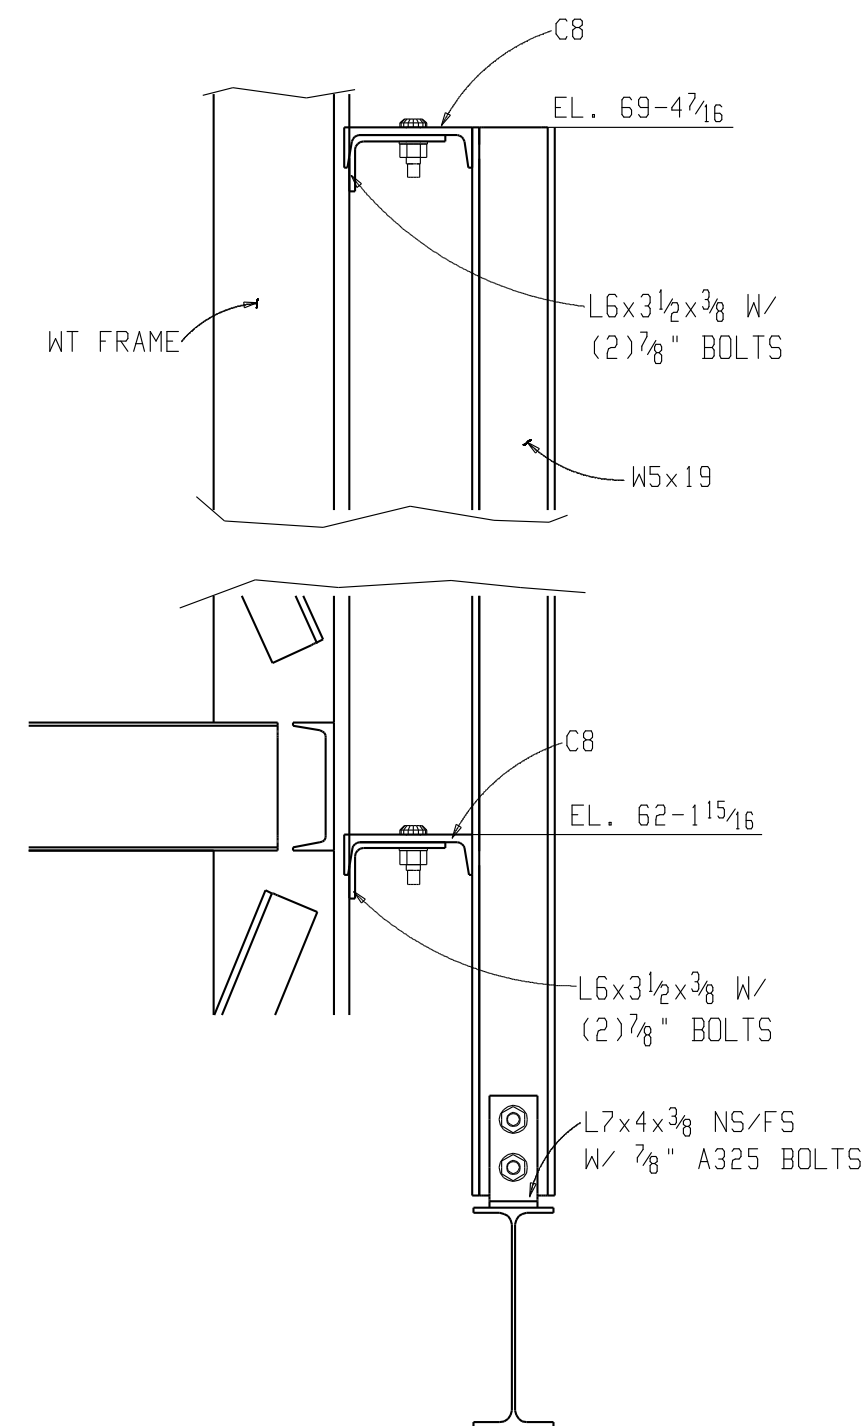
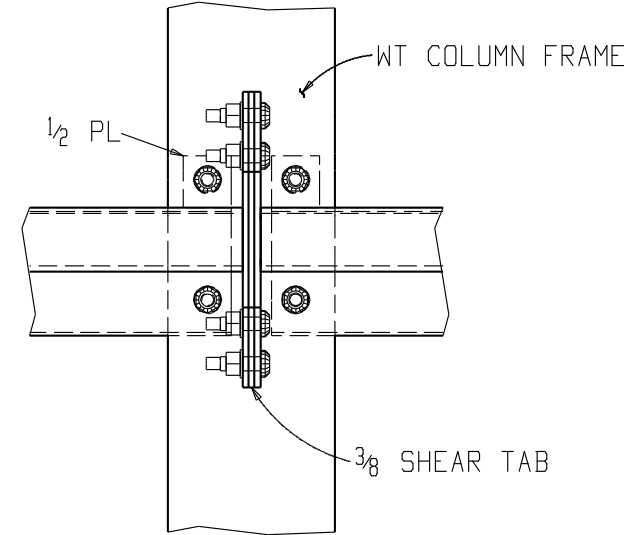
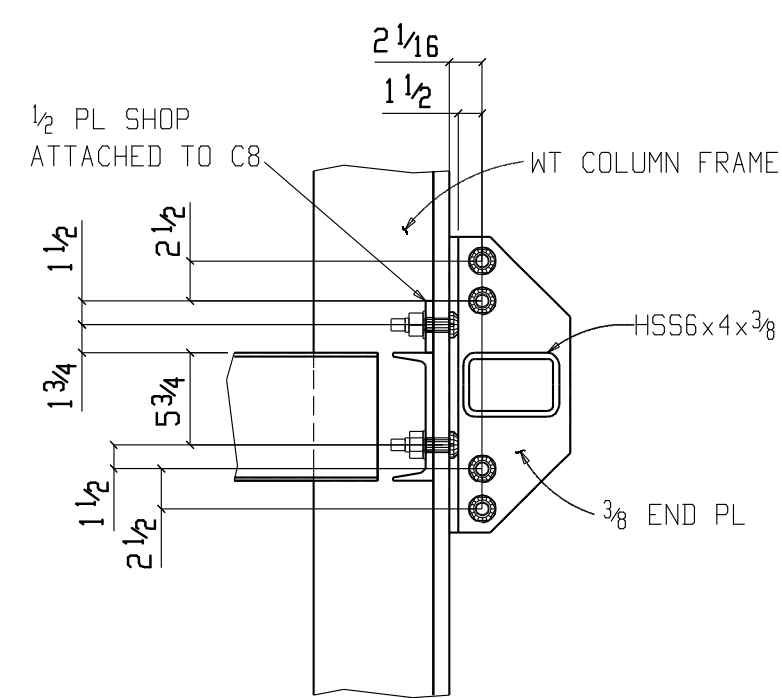
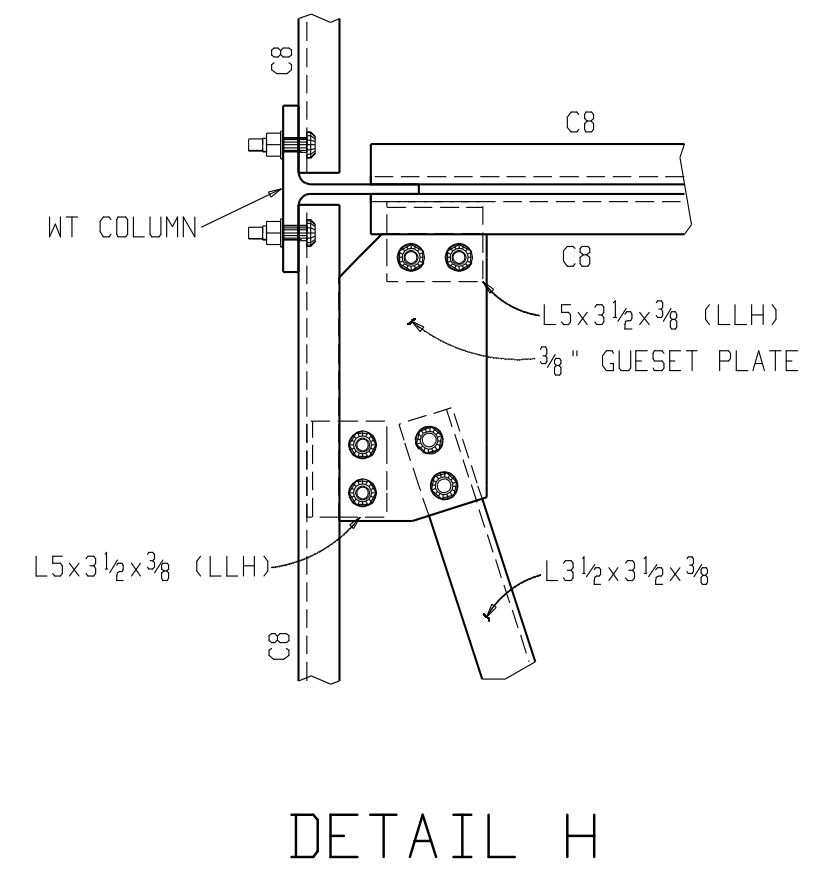
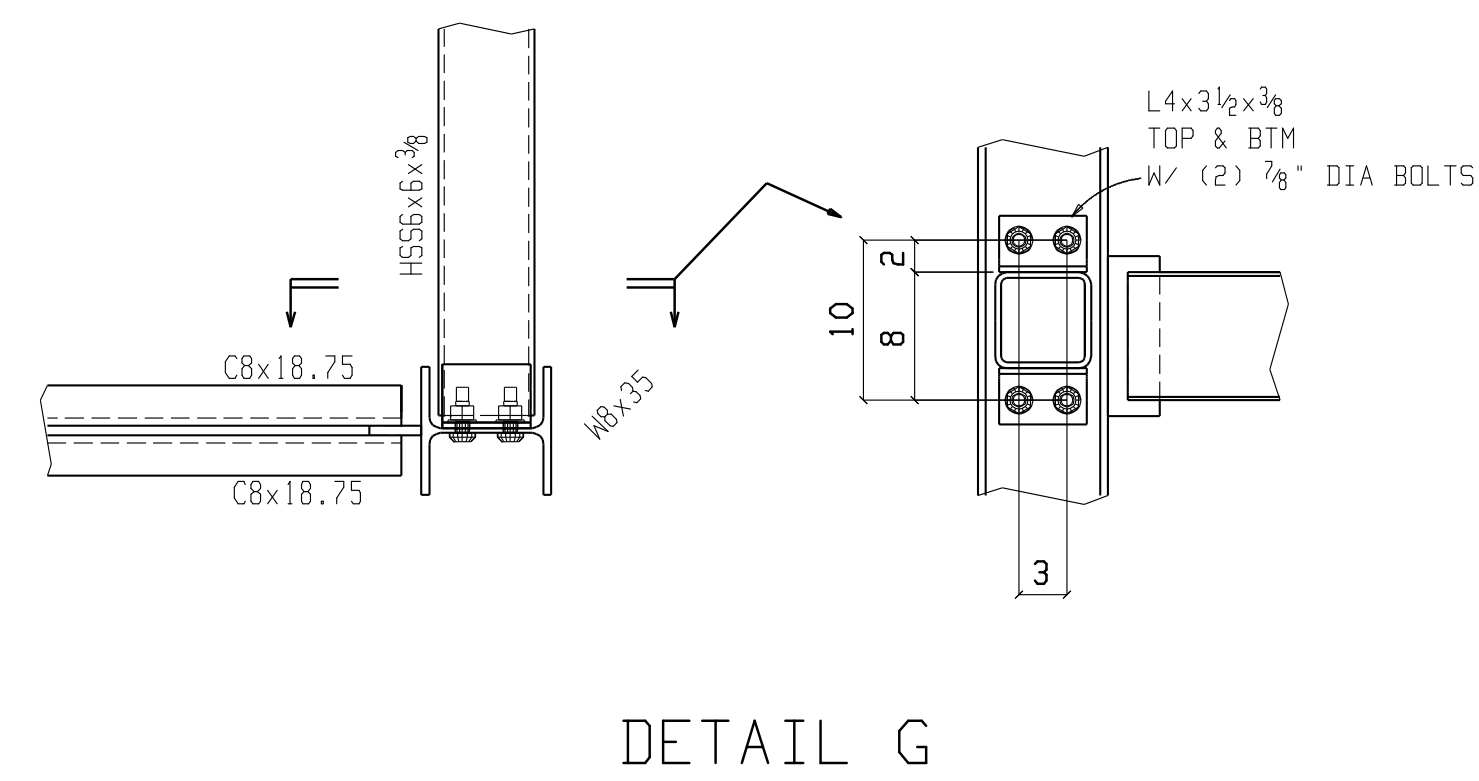
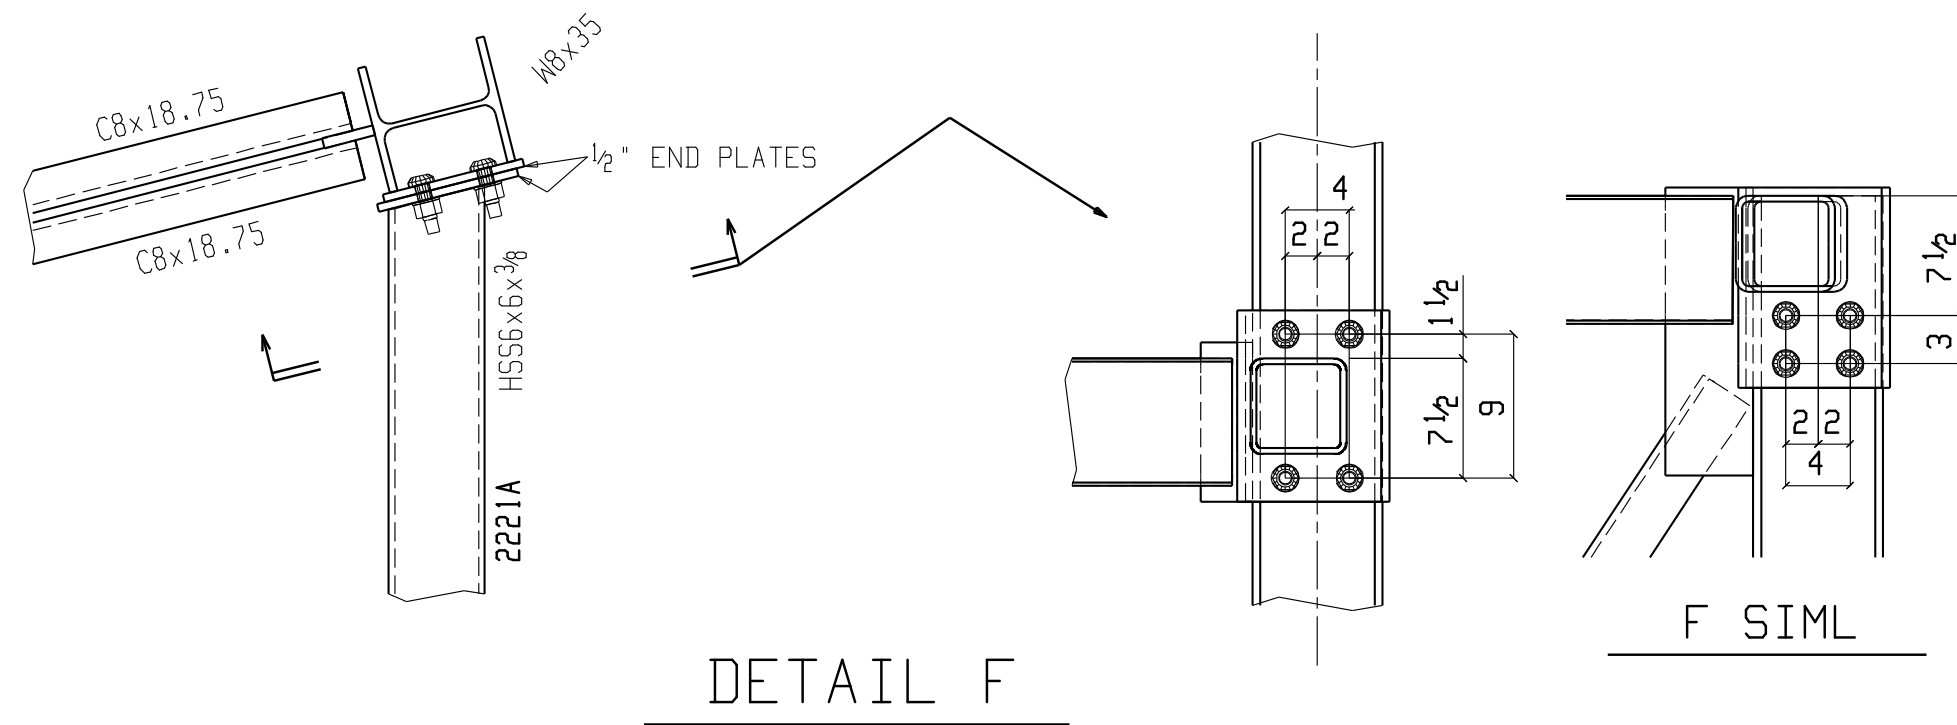
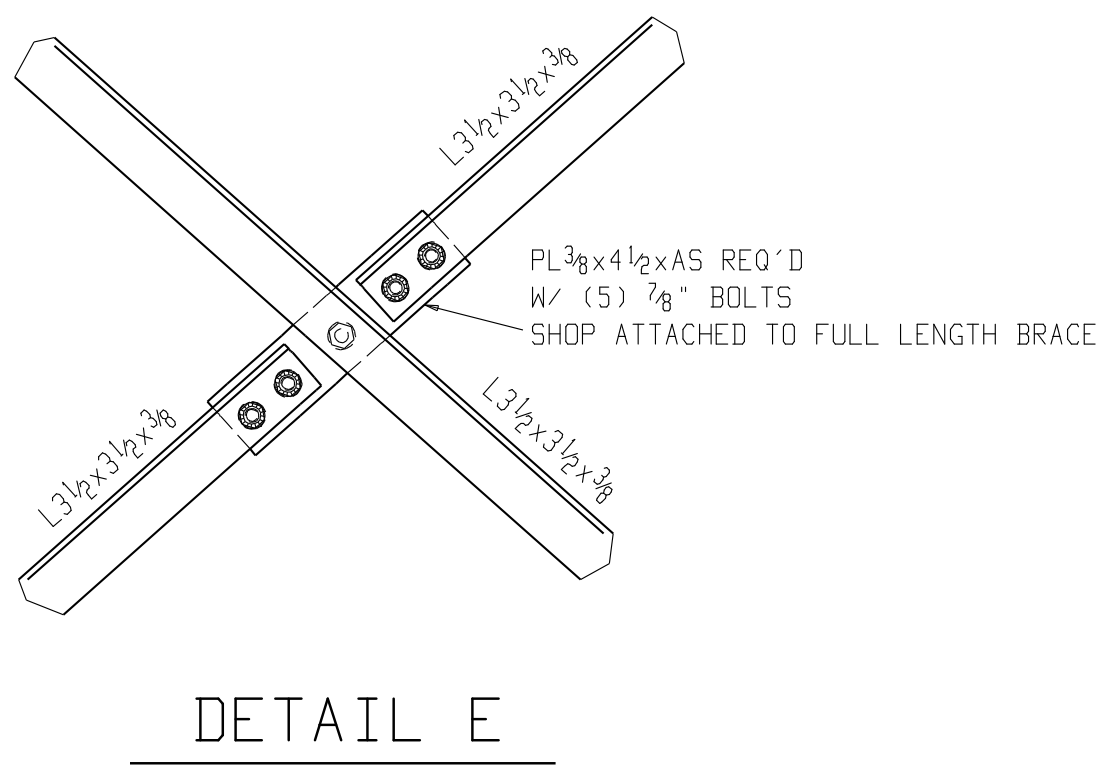
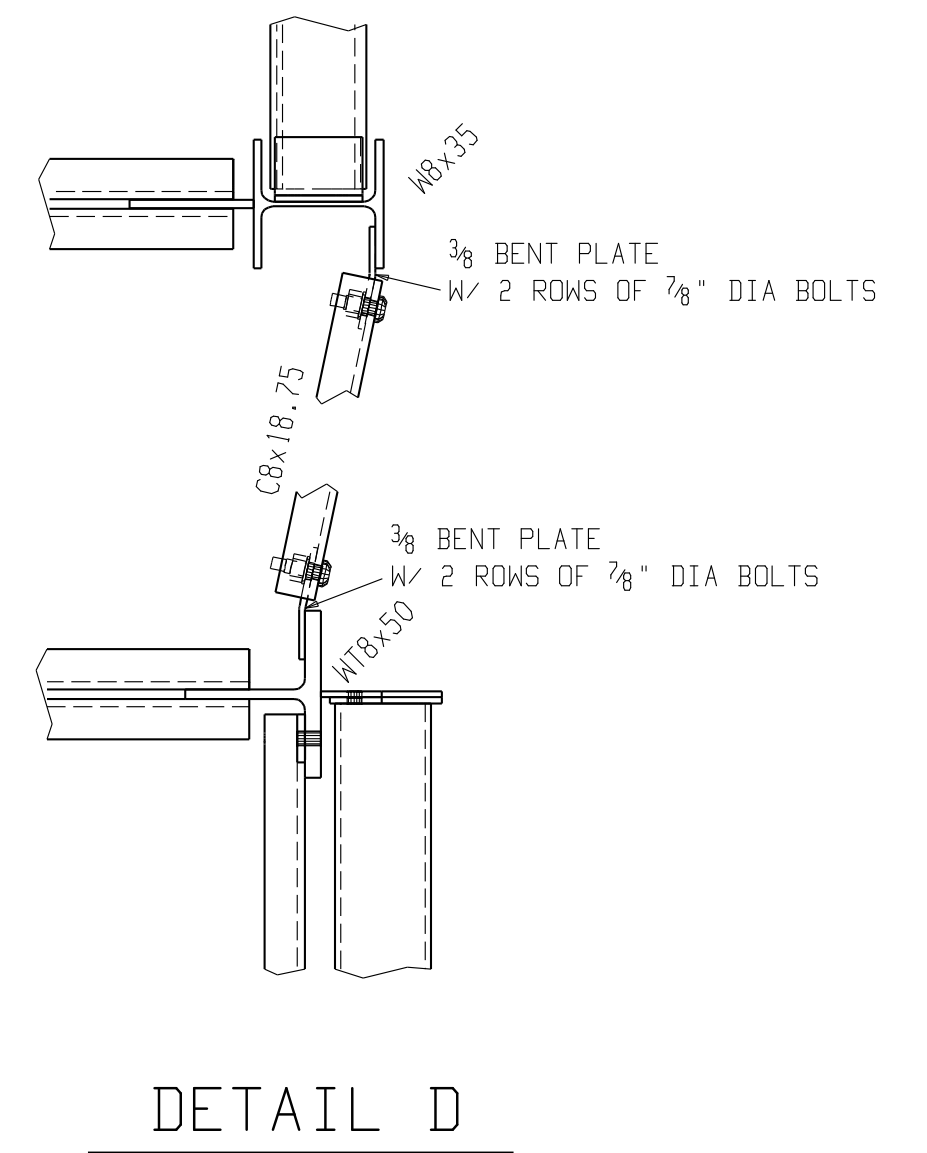
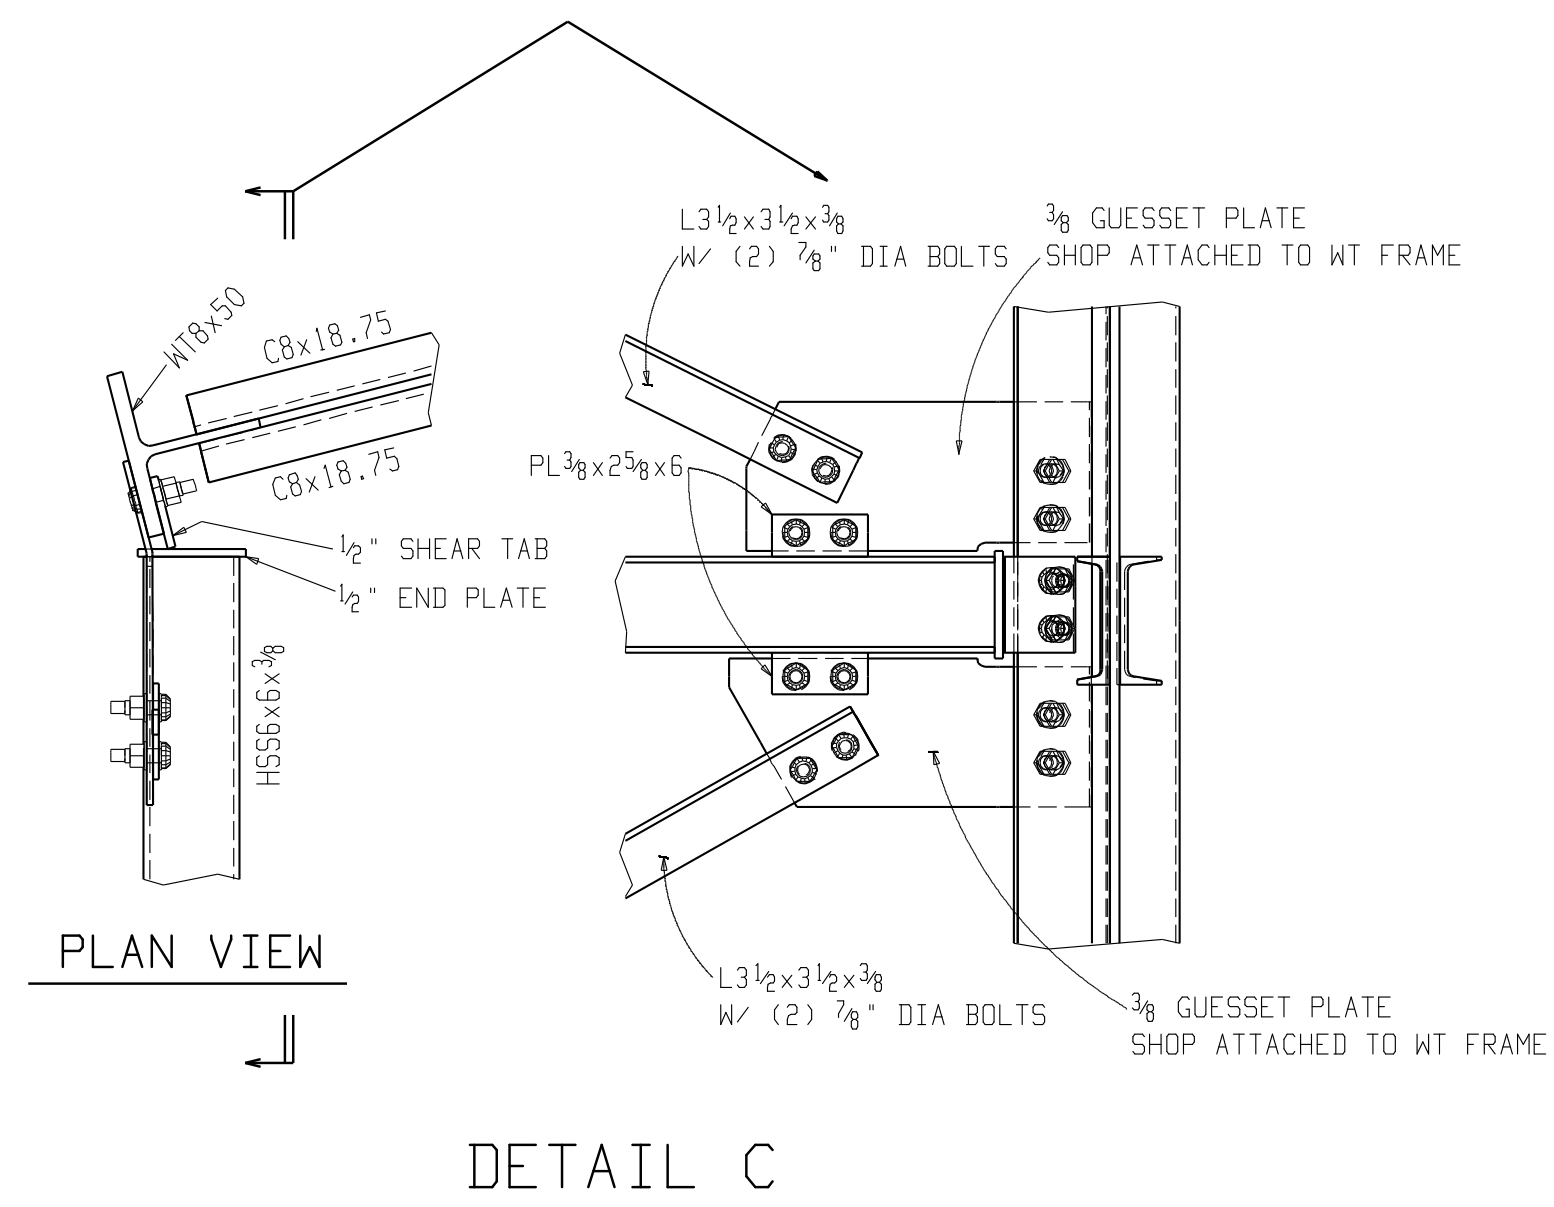
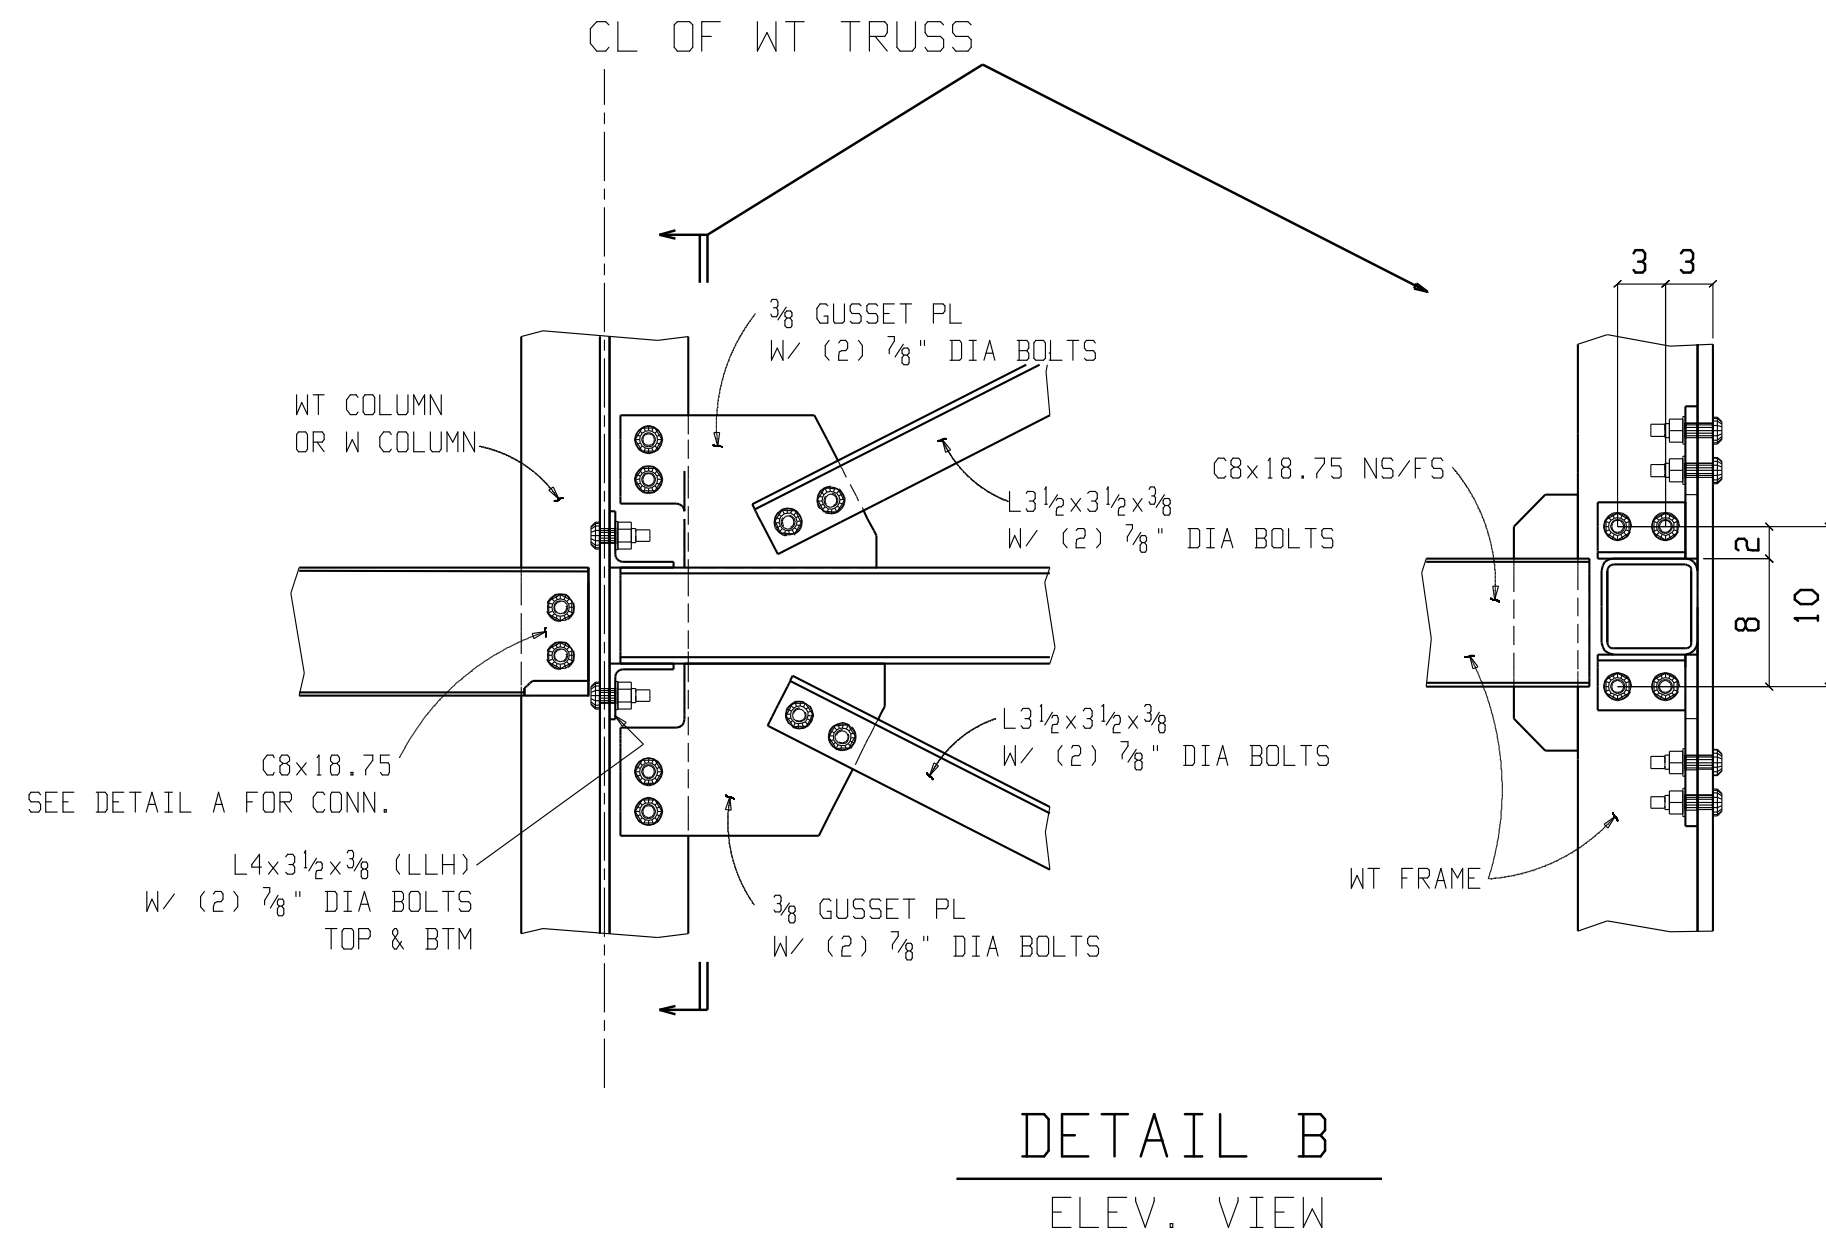


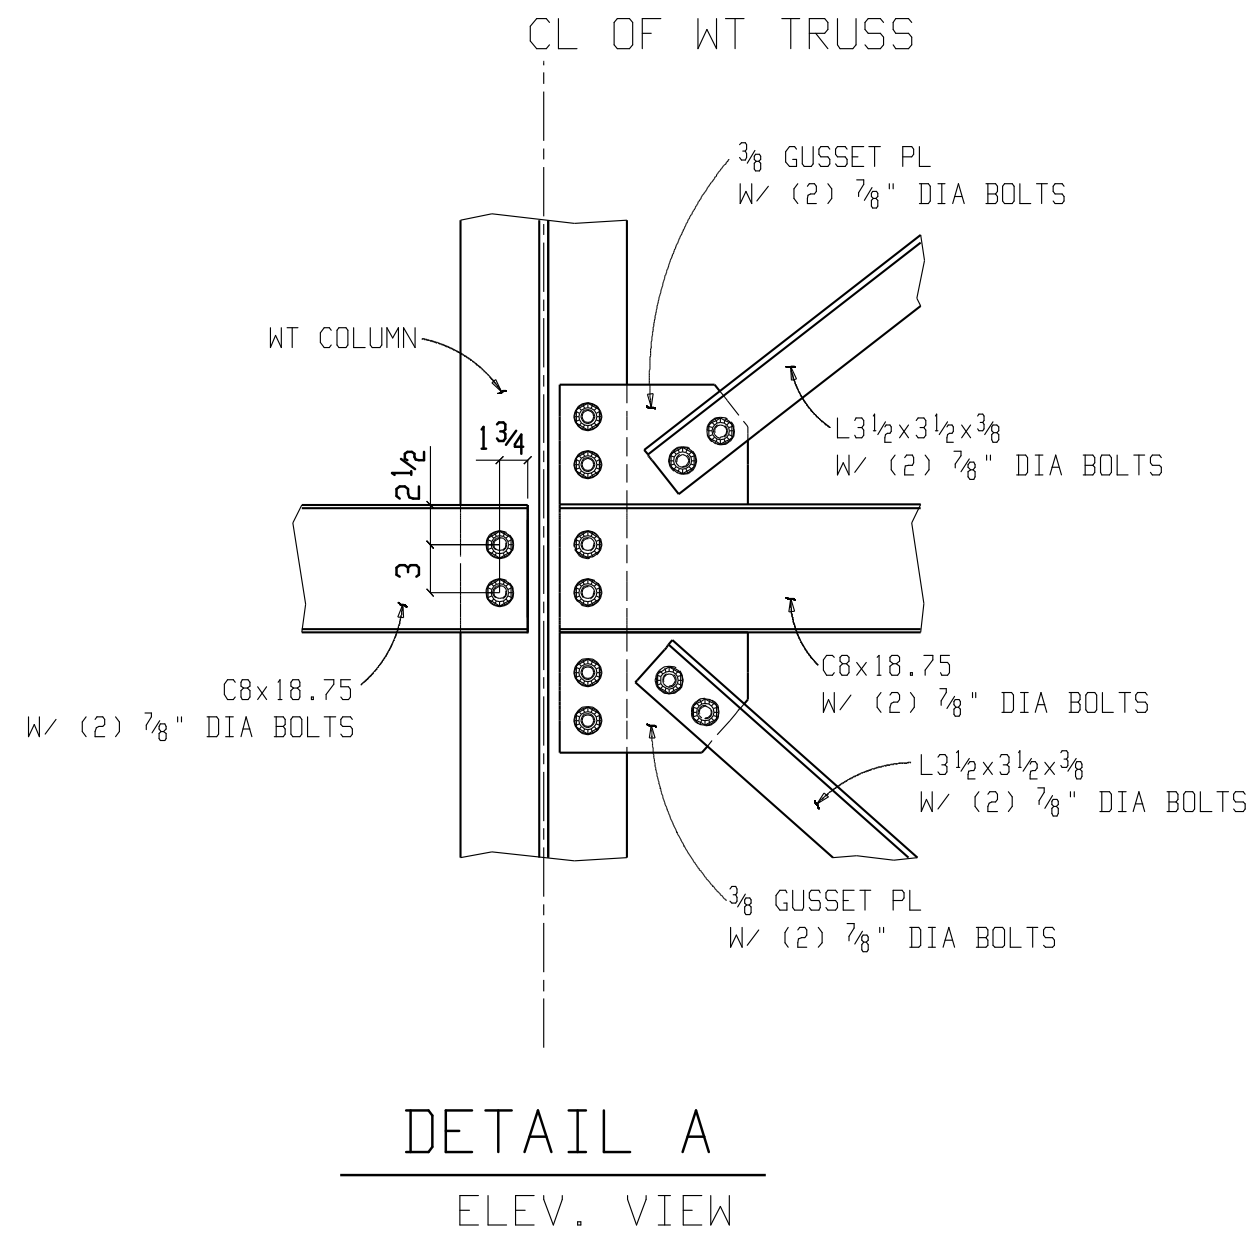

ORANGE COUNTY IRONWORKS LLC			
27 STONE CASTLE ROAD ROCK TAVERN N.Y. 12575			
845-564-8421			
PRINT RECORD			STRUCTURE 839 6TH AVE.
QUANTITY	DATE	COPY	LOCATION NEW YORK, NEW YORK
			CONTRACTOR M.D. CARLISLE CONSTRUCTION CORP.
			OWNER CARLISLE 839 LLC
Conns. A36 Unless Noted	15/16	Unless Noted	ENG. OR ARCH'T PERKINS EASTMAN
Holes 15/16			REV DATE DESCRIPTION PROJ NO. SHEET NO.
Surf. Prep			1 11-12-09 RELEASED FOR APPROVAL 9062 2E5
Paint			2 01-16-10 RELEASED FOR FIELD
Made JL Date 11-06-09			3 2-6-10 RELEASED FOR FIELD
Chk'd AC Date 11-11-09			4