




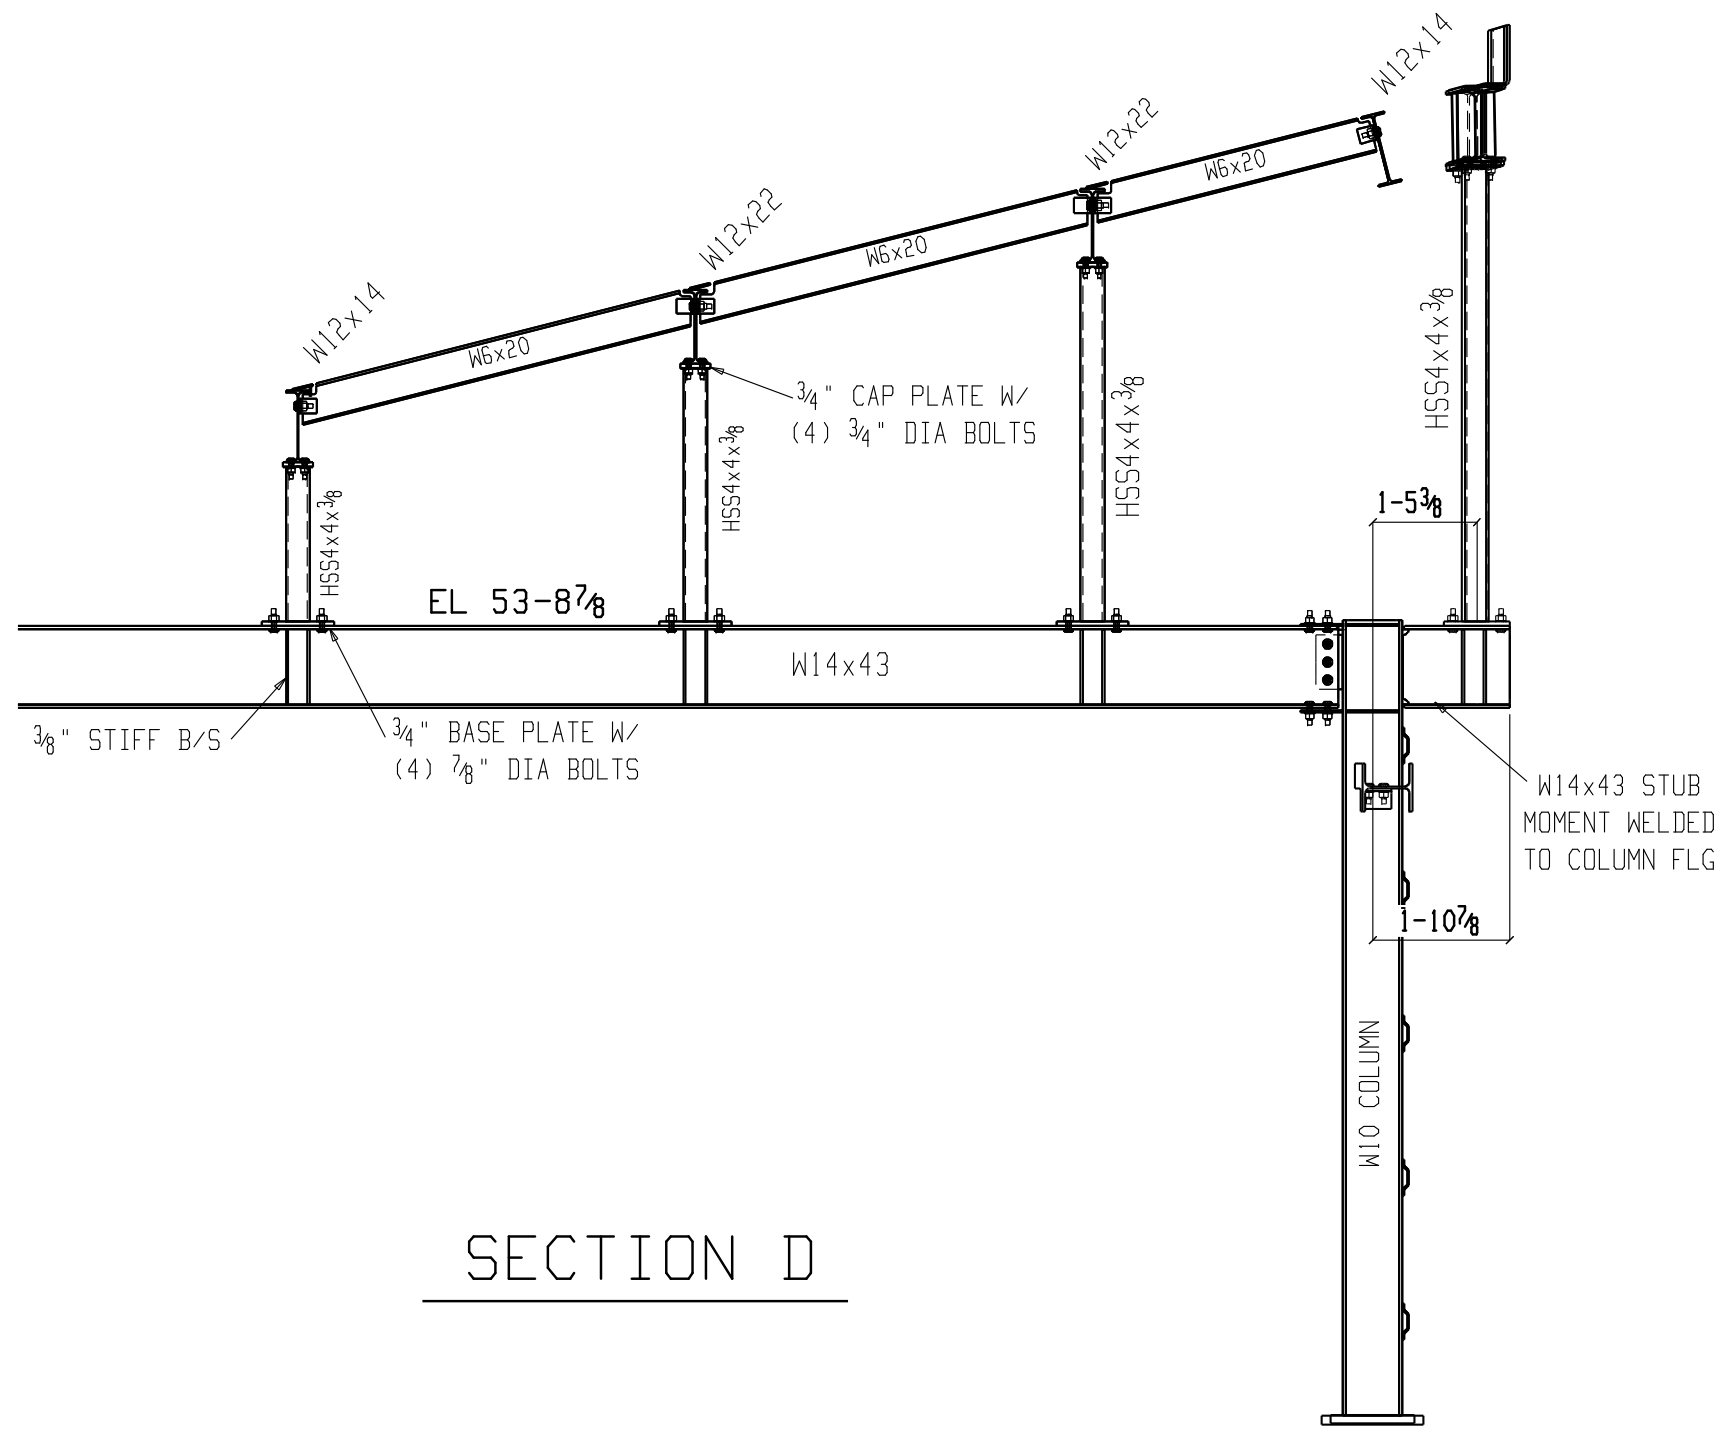


SECTION D

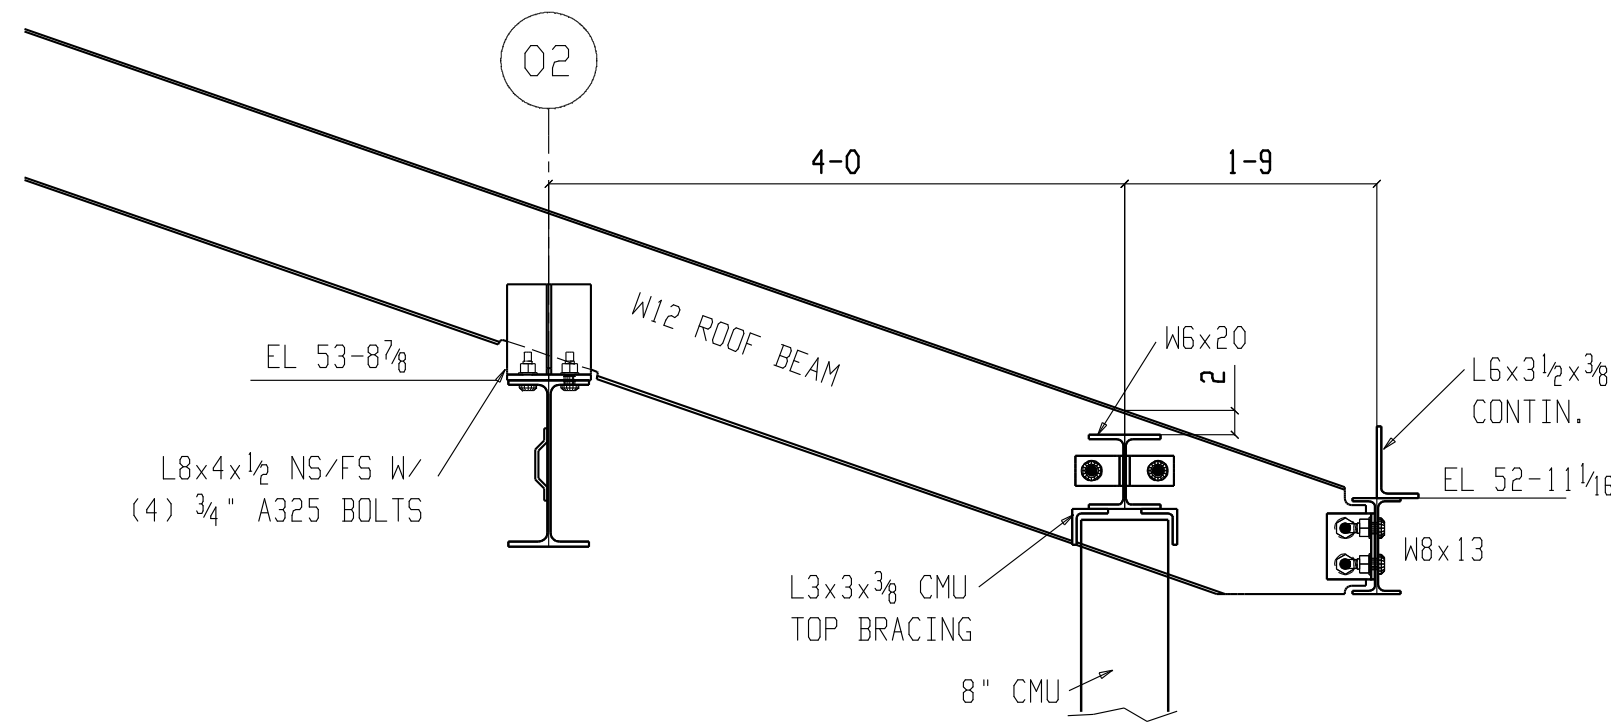


SECTION E

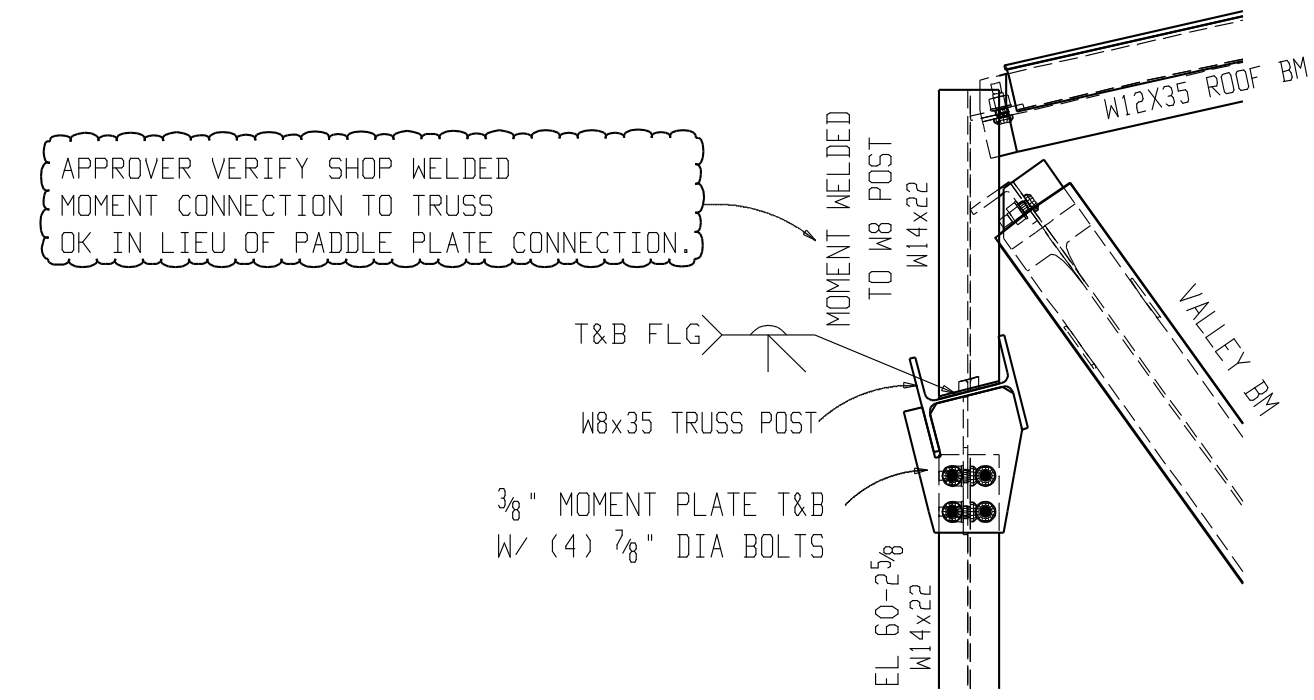


DETAIL F

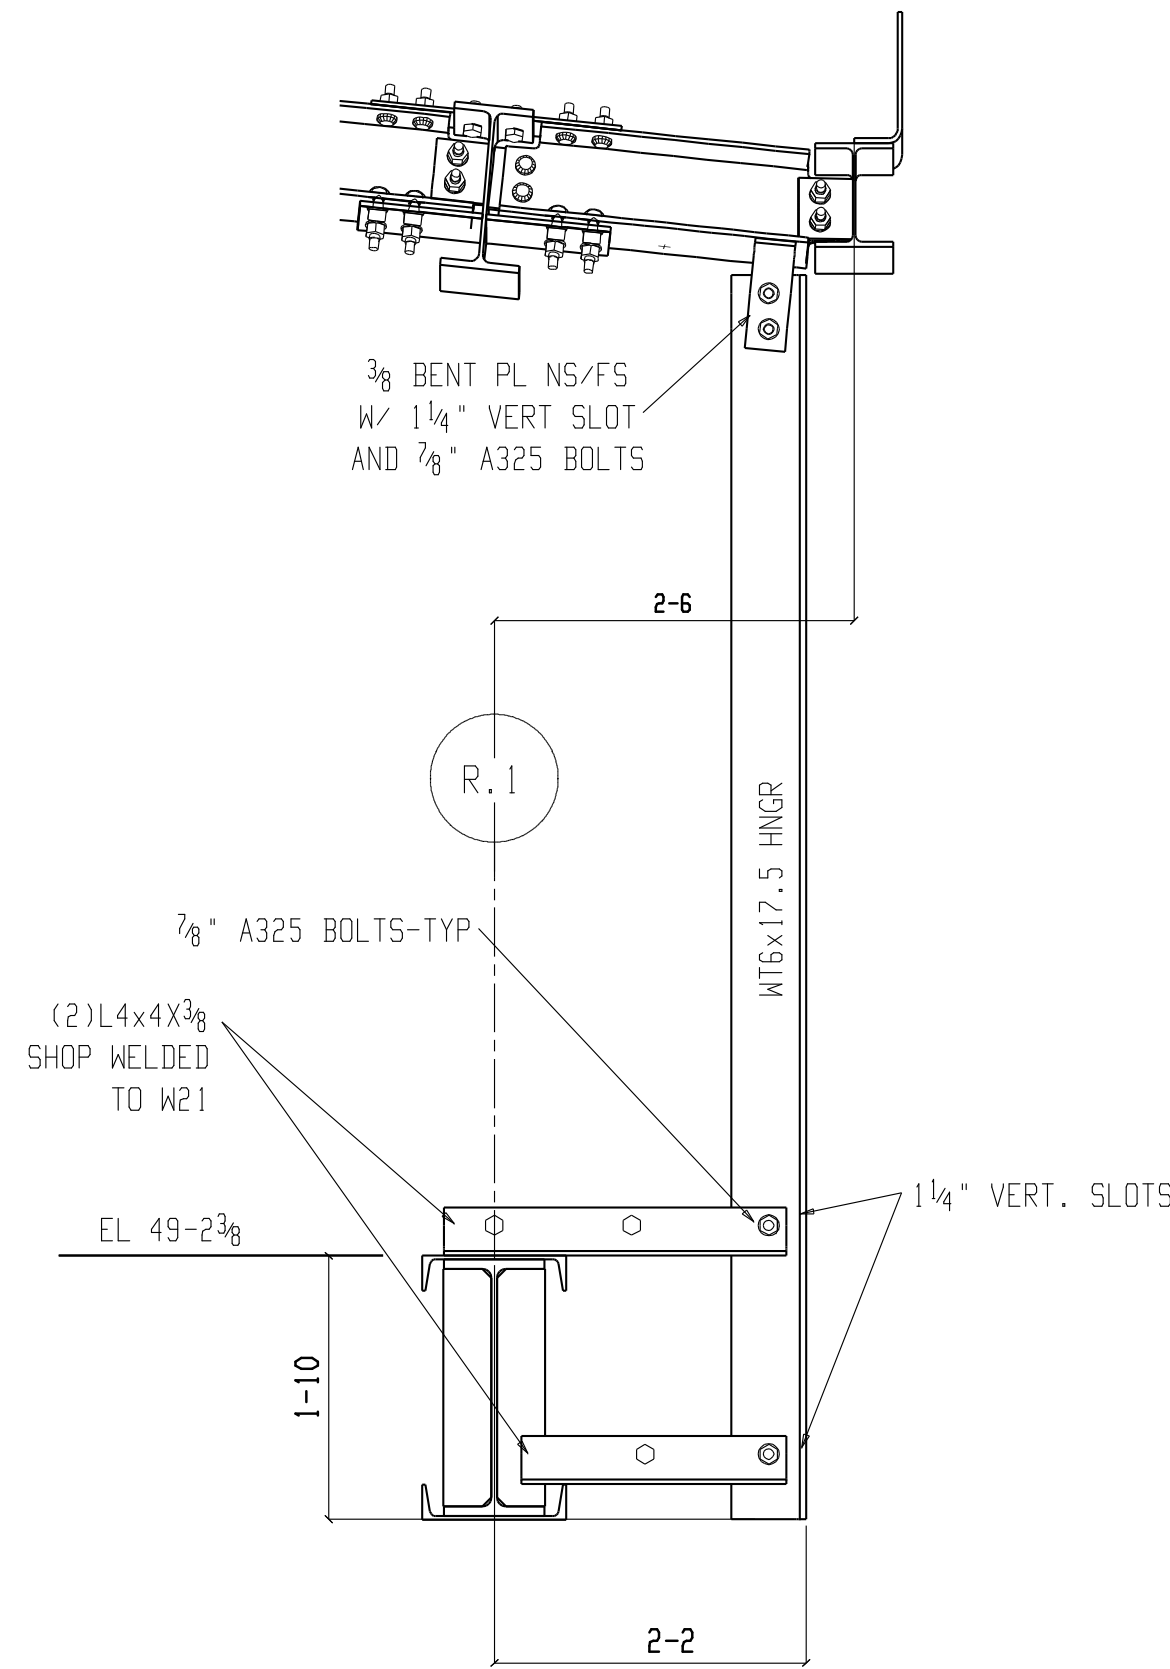


SECTION G

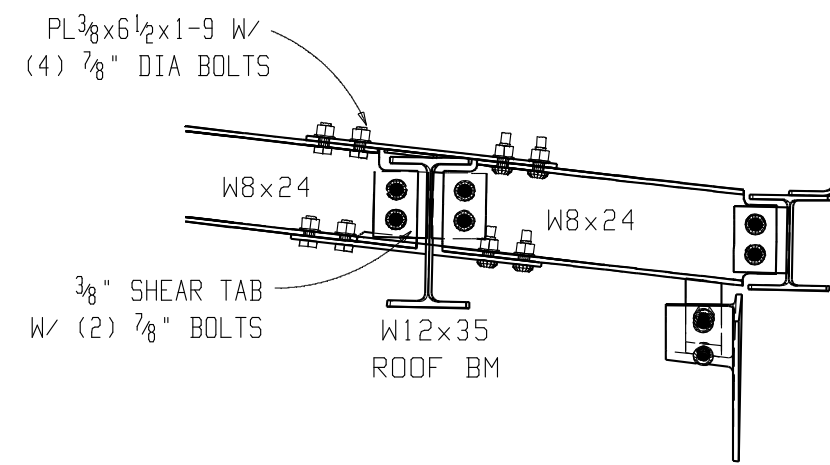


SECTION H

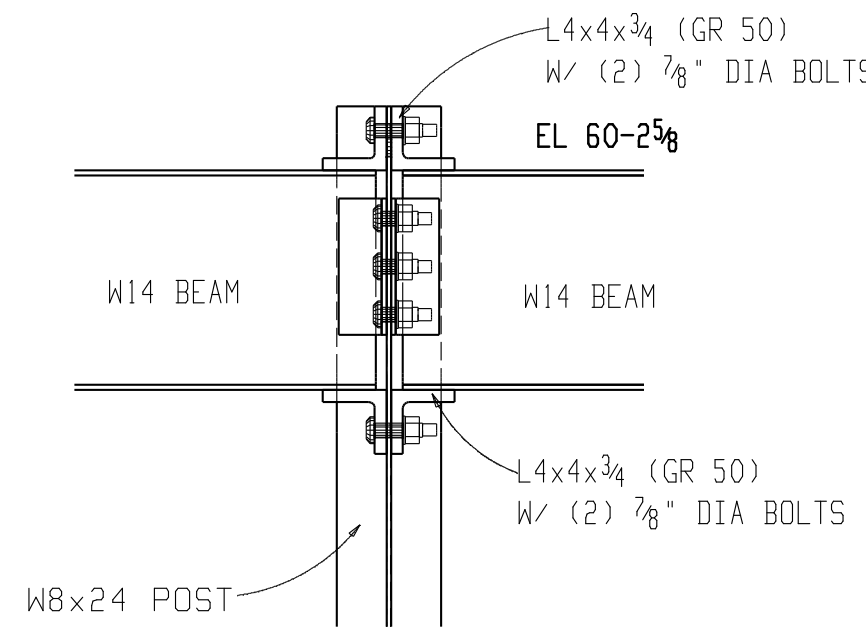


SECTION J

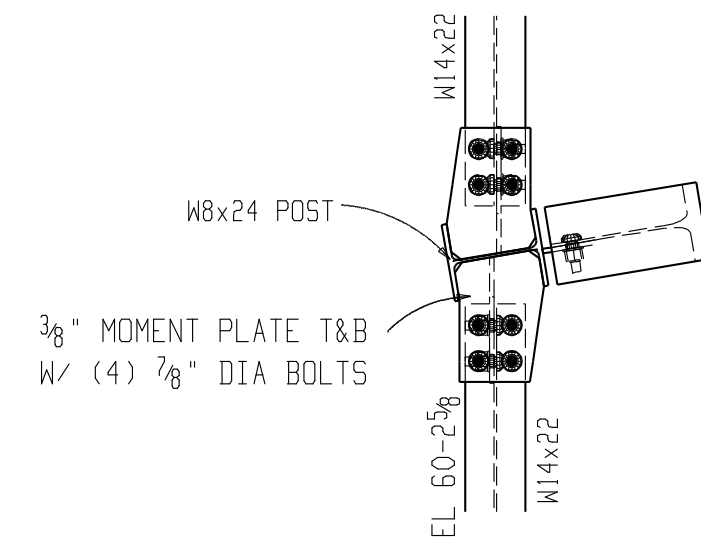

DETAIL K

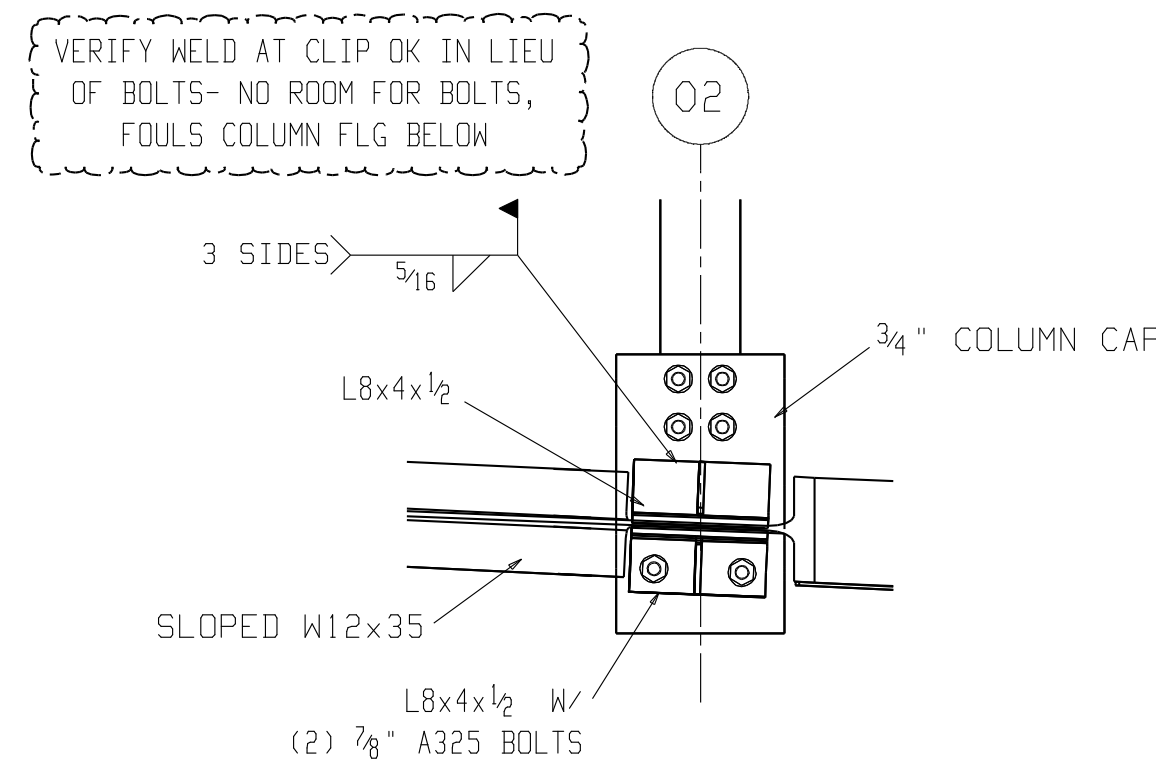

DETAIL L
PLAN VIEW

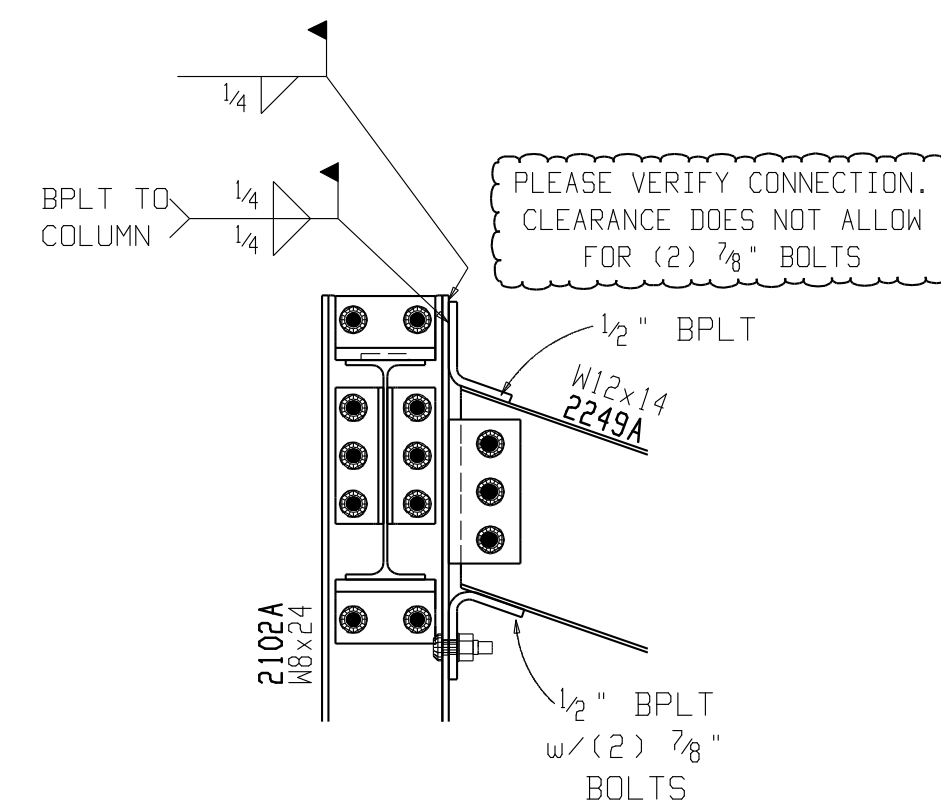

DETAIL M

ORANGE COUNTY IRONWORKS LLC
27 STONE CASTLE ROAD ROCK TAVERN N.Y. 12575
845-564-8421

PRINT RECORD			STRUCTURE 839 6TH AVE.			
QUANTITY	DATE	COPY	LOCATION NEW YORK, NEW YORK			
			CONTRACTOR M.D. CARLISLE CONSTRUCTION CORP.			
			OWNER CARLISLE 839 LLC			
Conns. <u>A36</u> Unless Noted Holes <u>1 5/16</u> Unless Noted Surf. Prep _____ Paint _____ Made _____ Chk'd _____			ENG. OR ARCH'T PERKINS EASTMAN REV DATE DESCRIPTION 1 11-12-09 RELEASED FOR APPROVAL 2 01-16-10 RELEASED FOR FIELD 3 2-6-10 RELEASED FOR FIELD 4 _____			
			PROJ NO.	SHEET NO.		
			9062	2E6		